


PLAN REFERRED TO

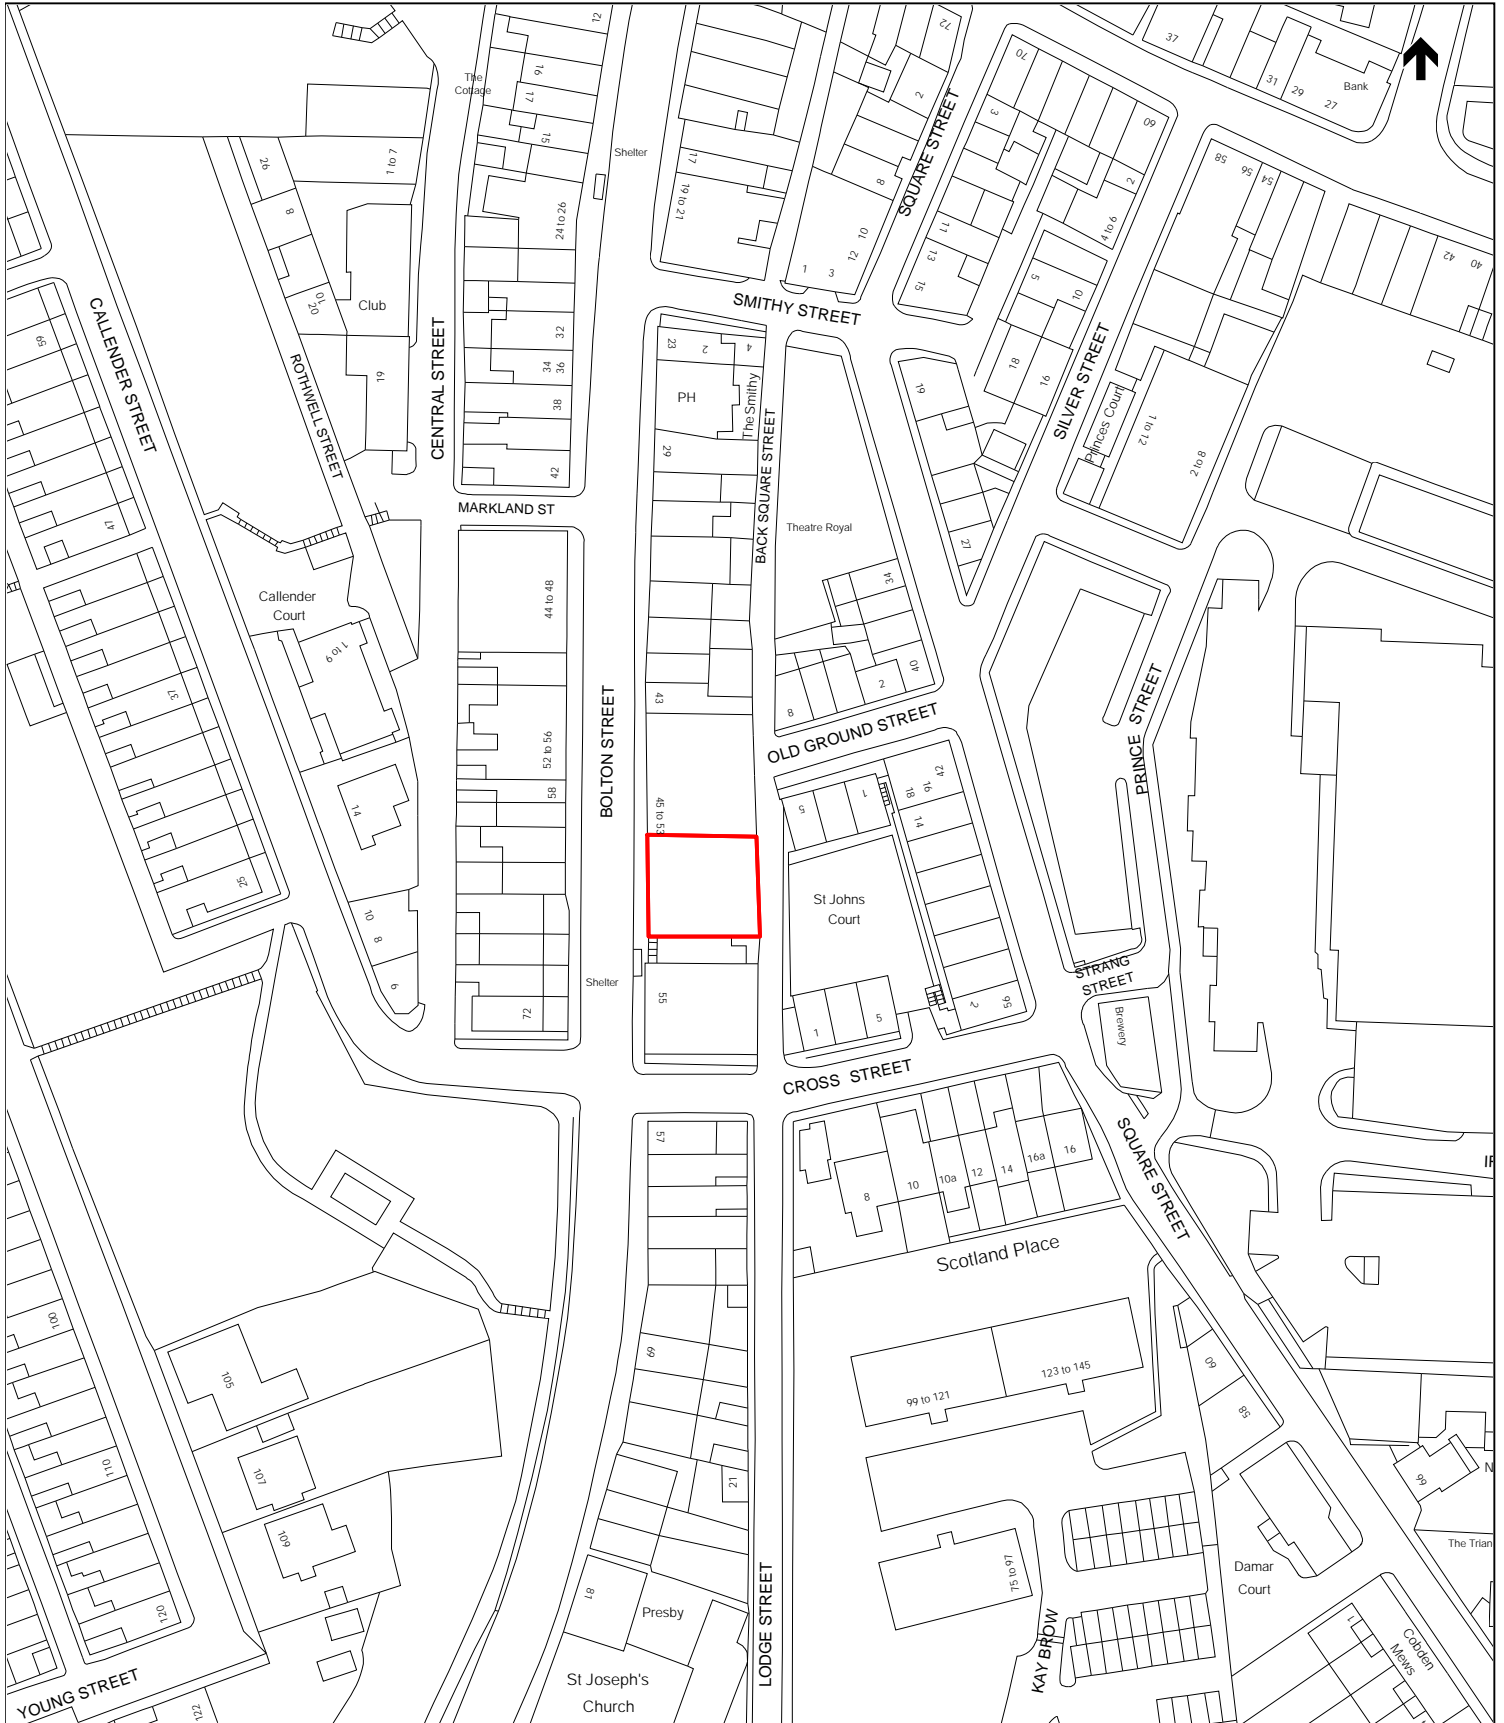

PLAN Former Co-Op Hall
51-53 Bolton Street
Ramsbottom
BLO 9HU

SCALE 1:1250
DRAWN BY MB
DATE 09/08/2023

Business Growth & Infrastructure
Land & Property

3 Knowsley Place
Duke Street,
Bury, BL9 0EJ
Telephone 0161-253-5995

