


# PLAN REFERRED TO

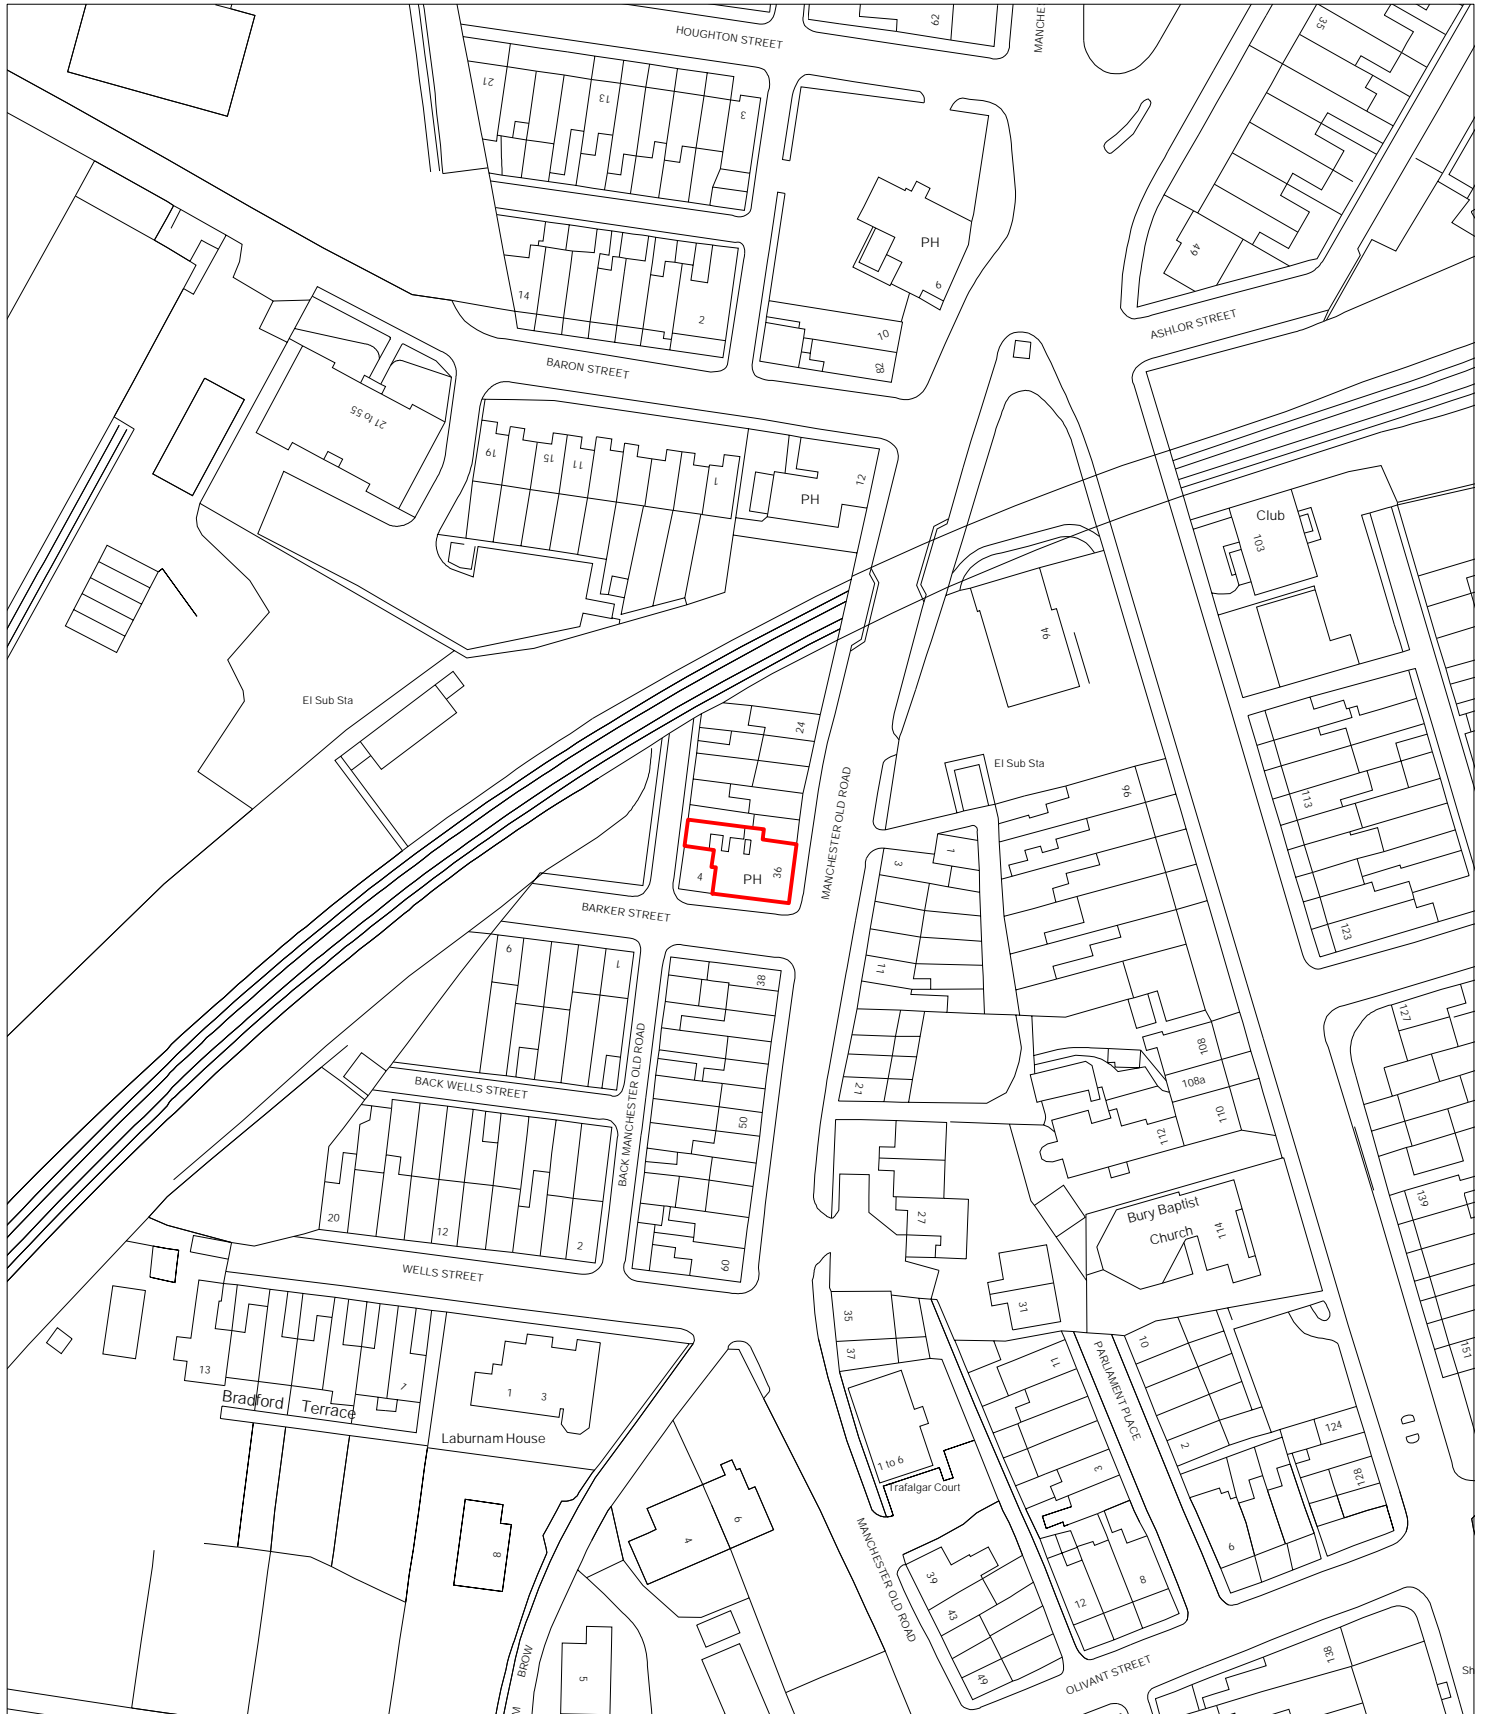

PLAN

The Rose & Crown  
36 Manchester Old Road  
BL9 0TR

SCALE

1:1250

DRAWN BY

MB

DATE

14/01/2020

## Resources & Regulation

*Property Services & Asset Management*

3 Knowsley Place

Duke Street,

Bury, BL9 0EJ

Telephone 0161-253-5995

**Bury**  
COUNCIL