


PLAN REFERRED TO

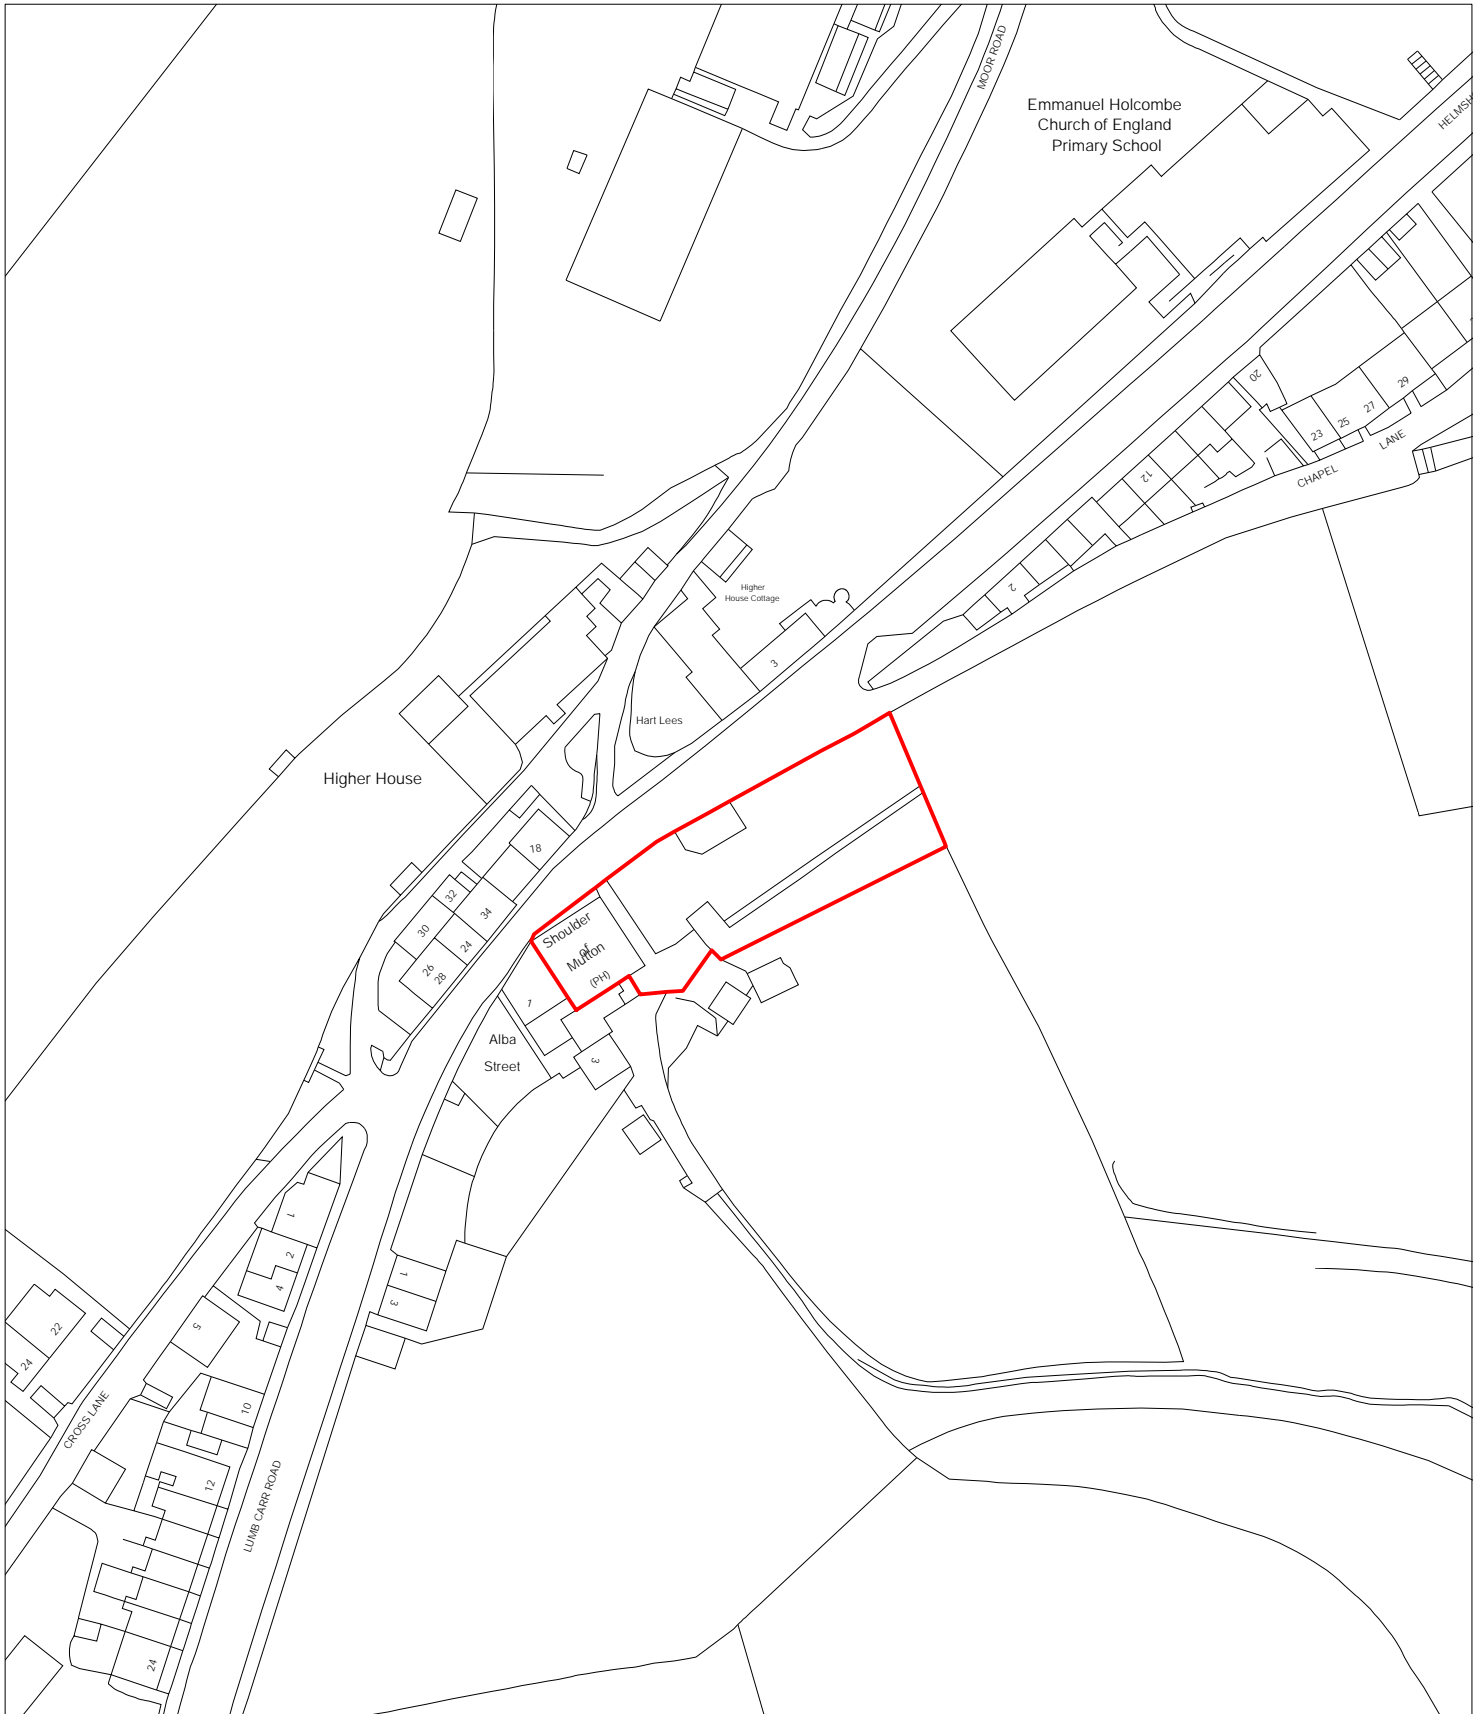

PLAN Shoulder of Mutton
Holcombe
BL8 4LZ

SCALE 1:1250
DRAWN BY MB
DATE 15/08/2017

Resources & Regulation

Property Services & Asset Management

3 Knowsley Place
Duke Street,
Bury, BL9 0EJ
Telephone 0161-253-5995

Bury
COUNCIL