


PLAN REFERRED TO

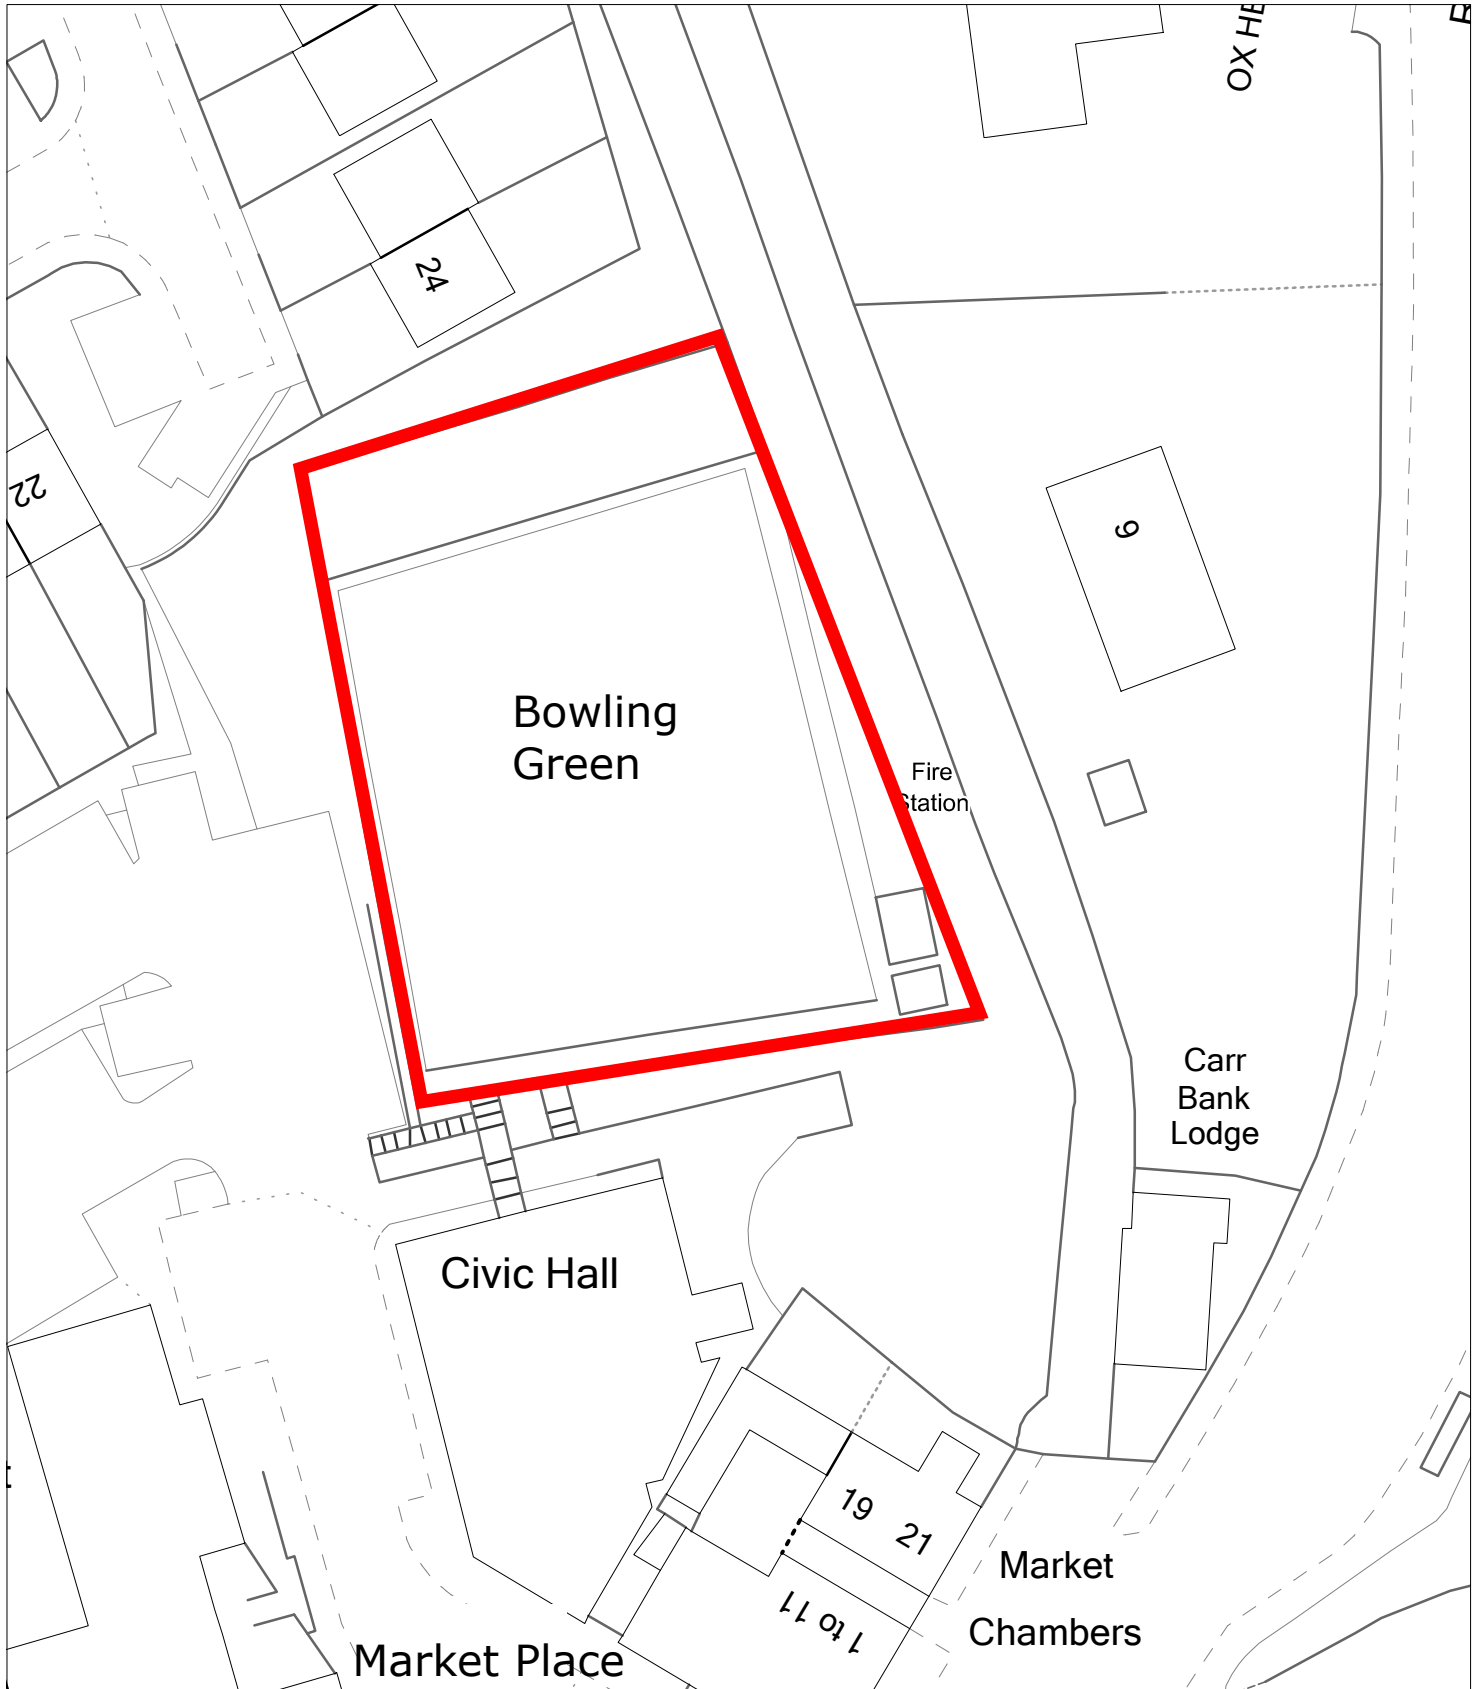

PLAN

SCALE

1:500

DRAWN BY

Prop Serv

DATE

23/03/2015

Resources & Regulation

Property Services & Asset Management

3 Knowsley Place
Duke Street, Bury, BL9 0EJ
Telephone 0161-253-5995
Fax 0161-253-5985