


PLAN REFERRED TO

SCALE LIABLE TO DISTORTION IF PHOTOCOPIED OR SCANNED

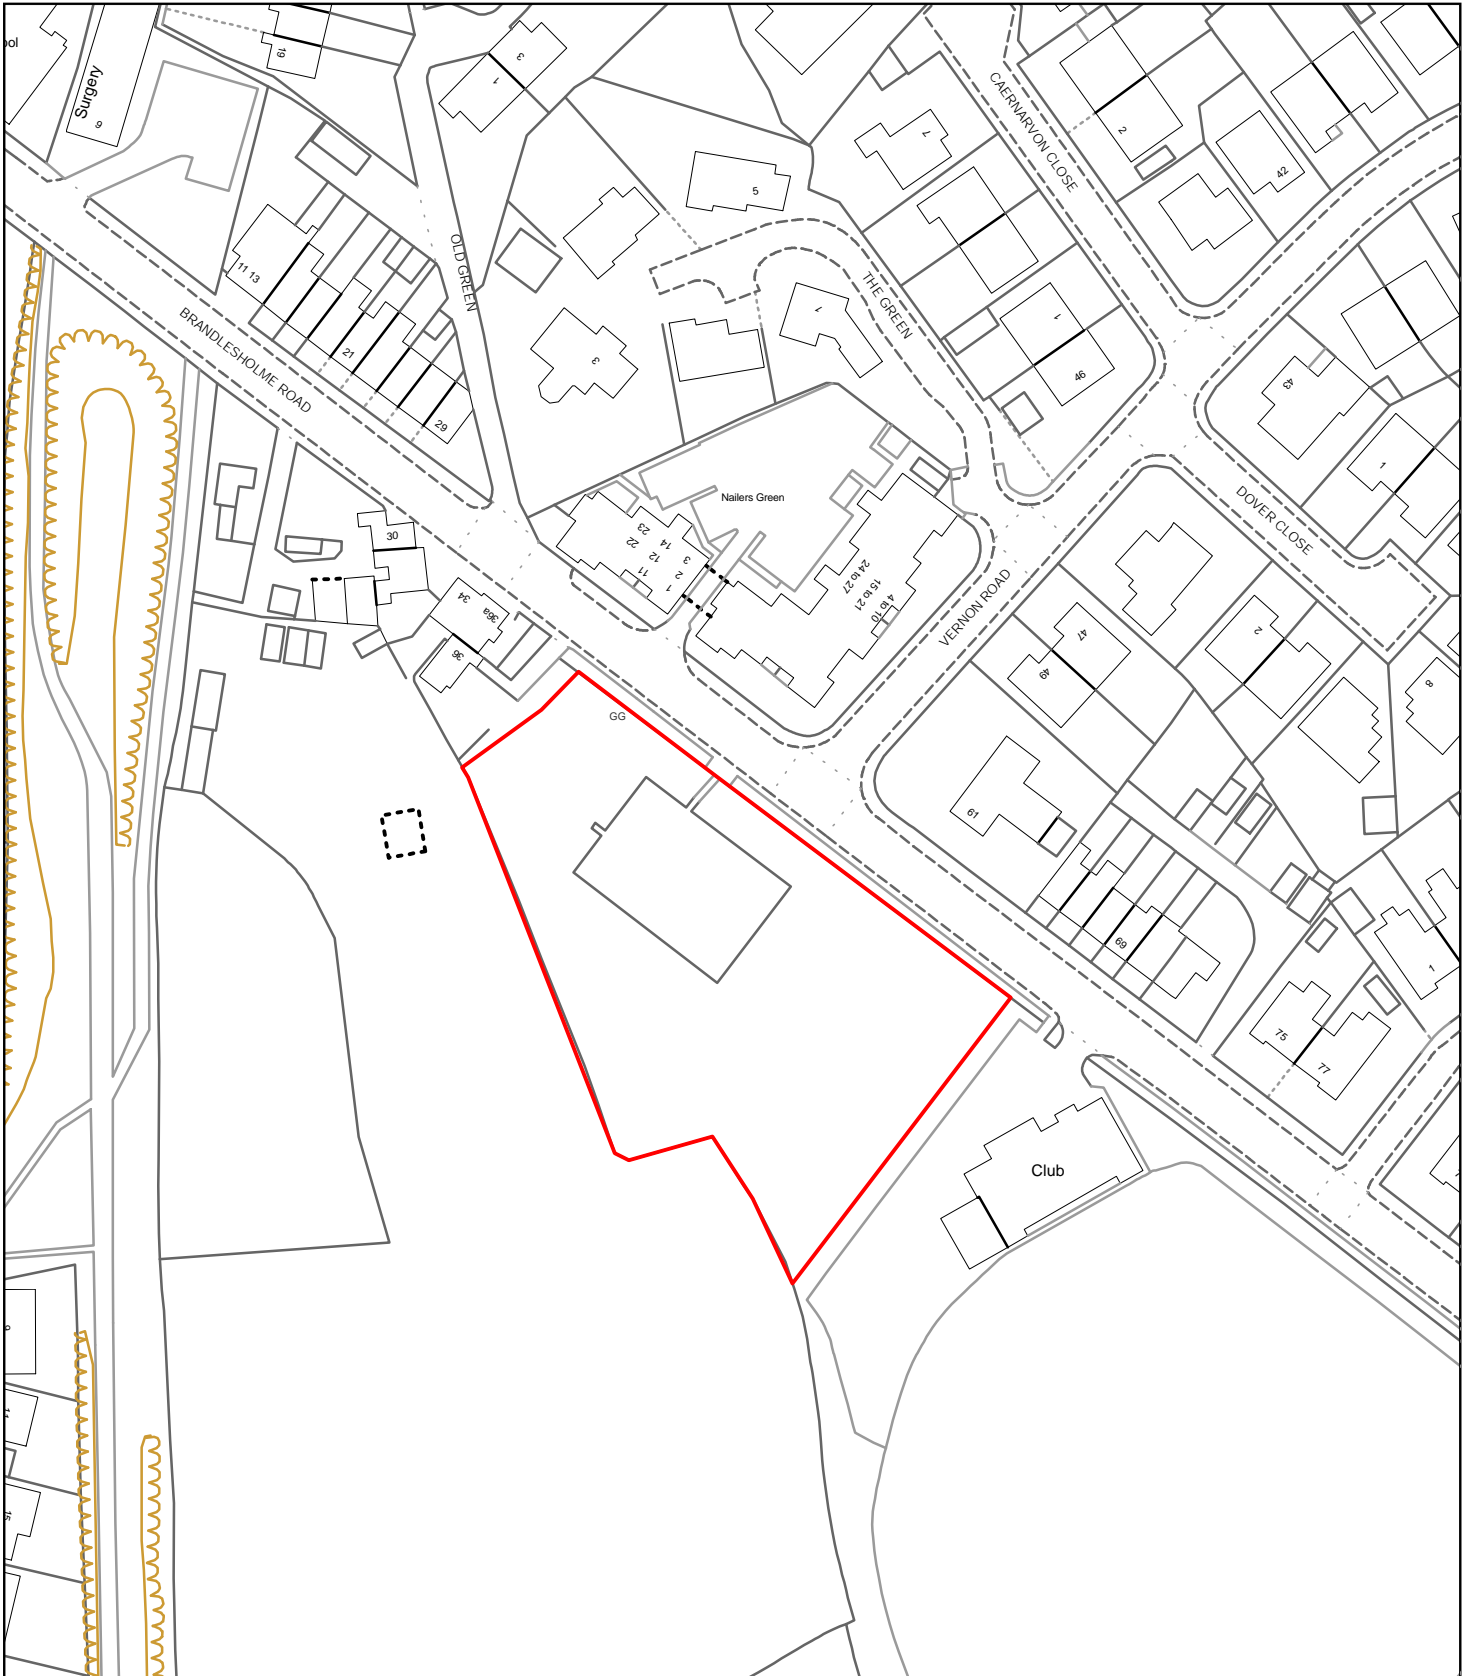

PLAN _____
SCALE _____
DRAWN BY _____
OS No. _____
DATE _____

Nailers Field

Resources & Regulation
Property Services & Asset Management
3 Knowsley Place
Duke Street,
Bury,
BL9 0EJ Tel. 0161 253 5995

