


PLAN REFERRED TO

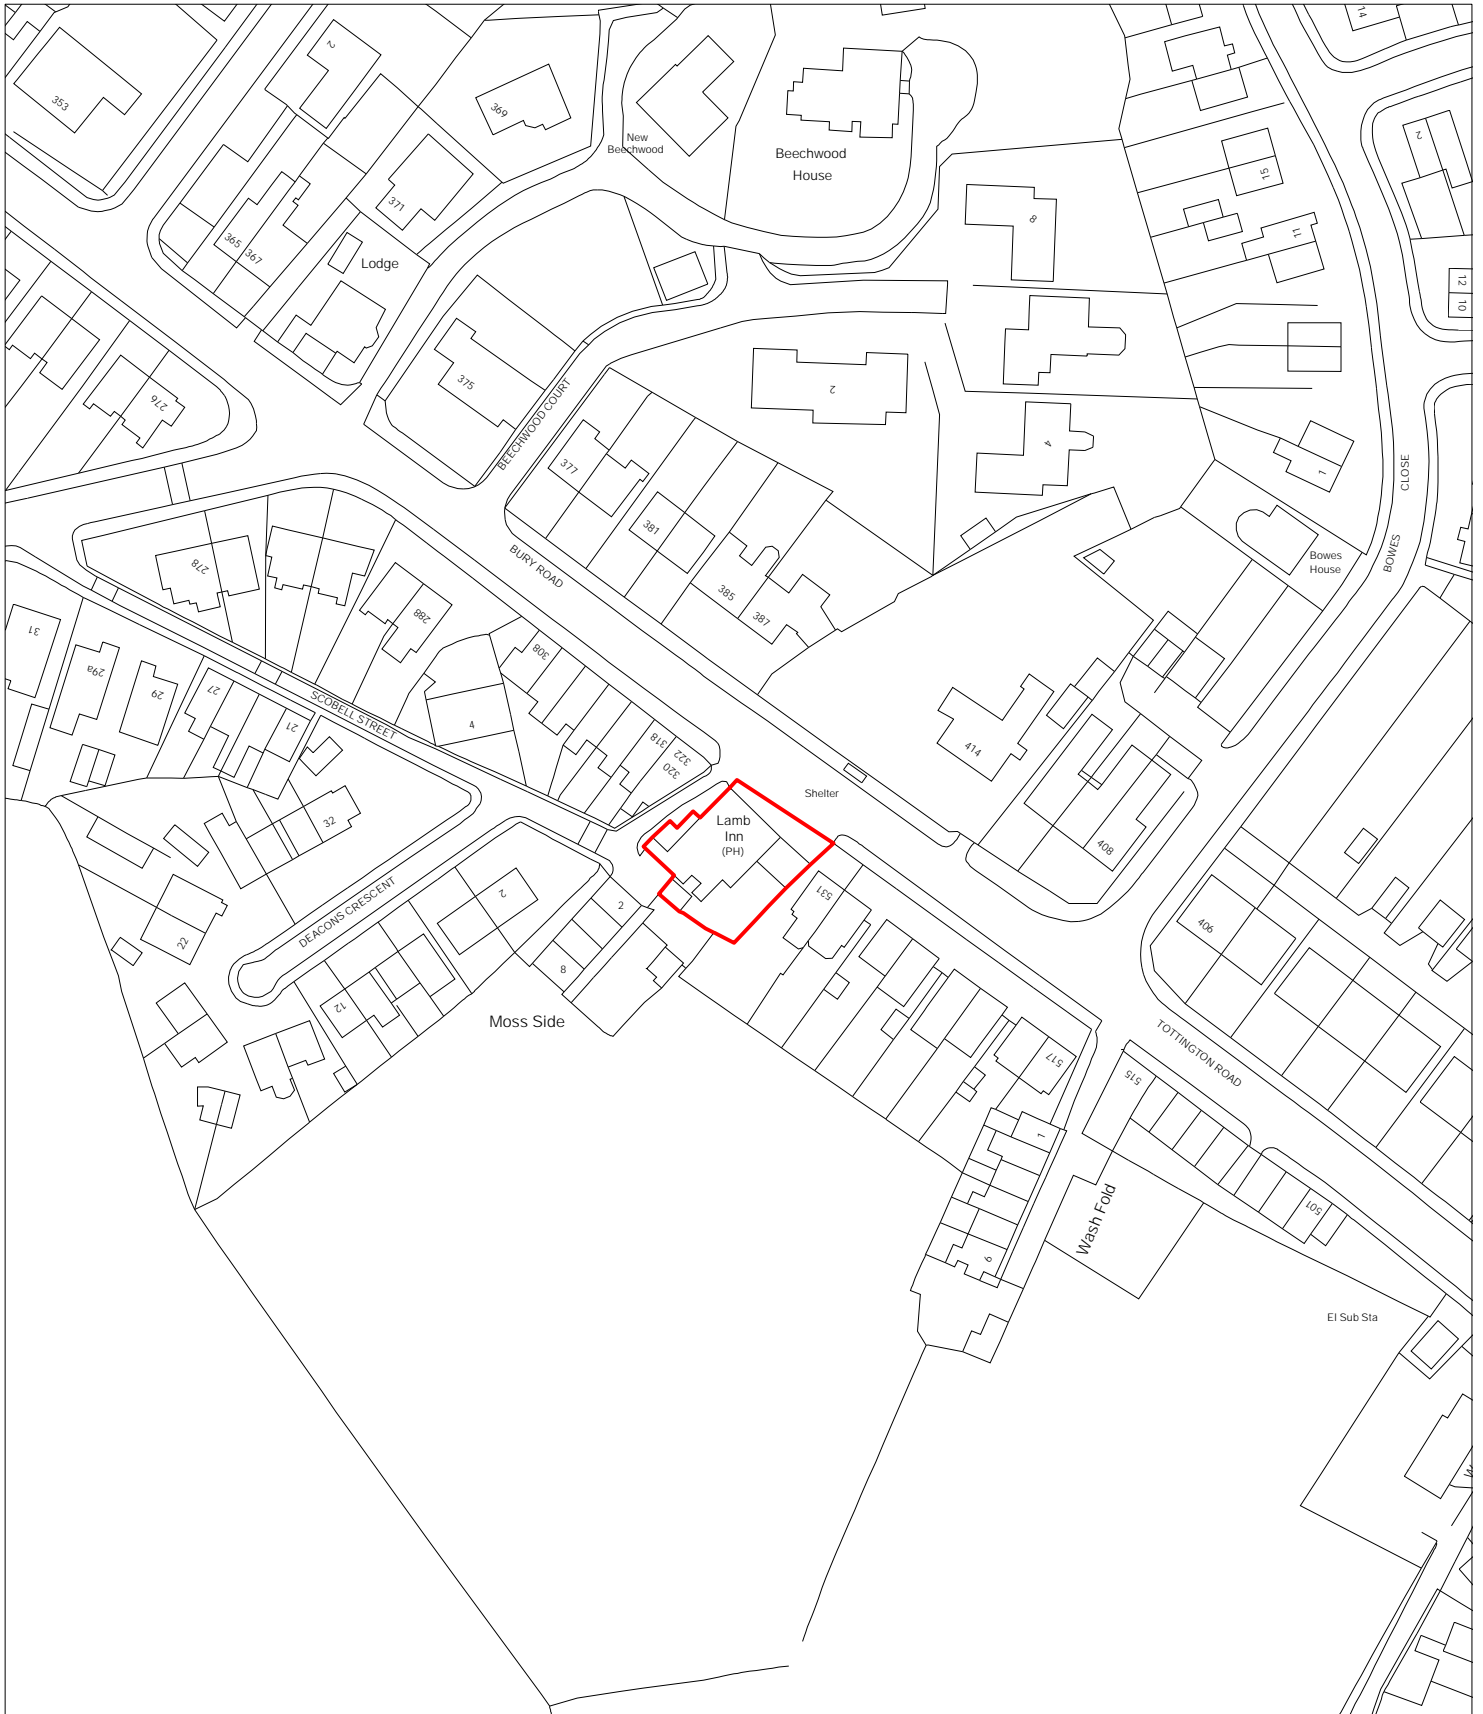

PLAN The Lamb Inn
 533 Tottington Road
 BL8 1UB

SCALE 1:1250
DRAWN BY MB
DATE 16/04/2018

Resources & Regulation

Property Services & Asset Management

3 Knowsley Place
Duke Street,
Bury, BL9 0EJ
Telephone 0161-253-5995

