


PLAN REFERRED TO

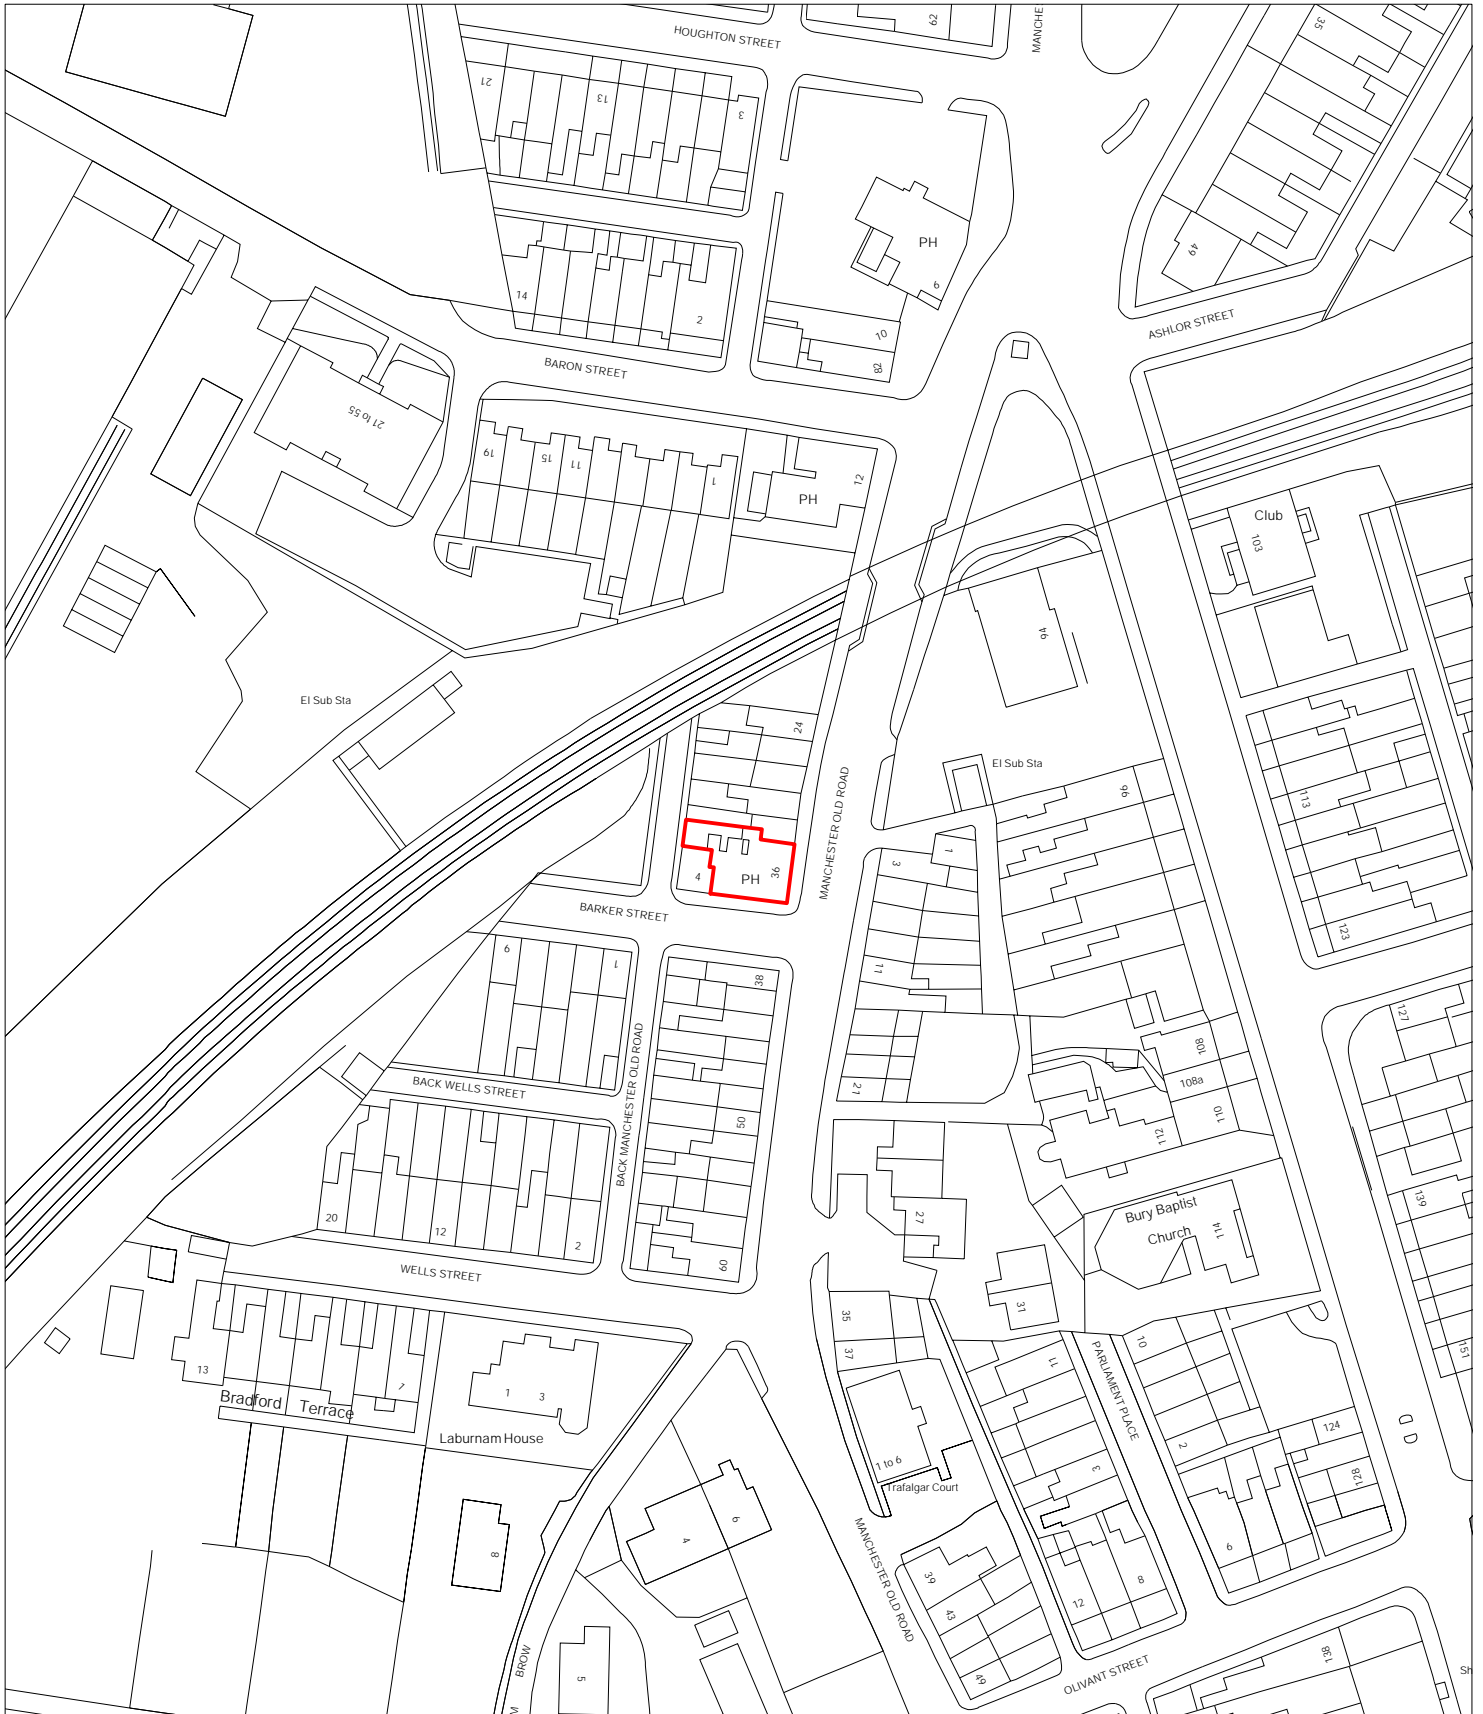

PLAN

The Rose & Crown
36 Manchester Old Road
BL9 0TR

SCALE

1:1250

DRAWN BY

MB

DATE

14/01/2020

Resources & Regulation

Property Services & Asset Management

3 Knowsley Place

Duke Street,

Bury, BL9 0EJ

Telephone 0161-253-5995

Bury
COUNCIL