


DEMOLITION PLAN 1:200

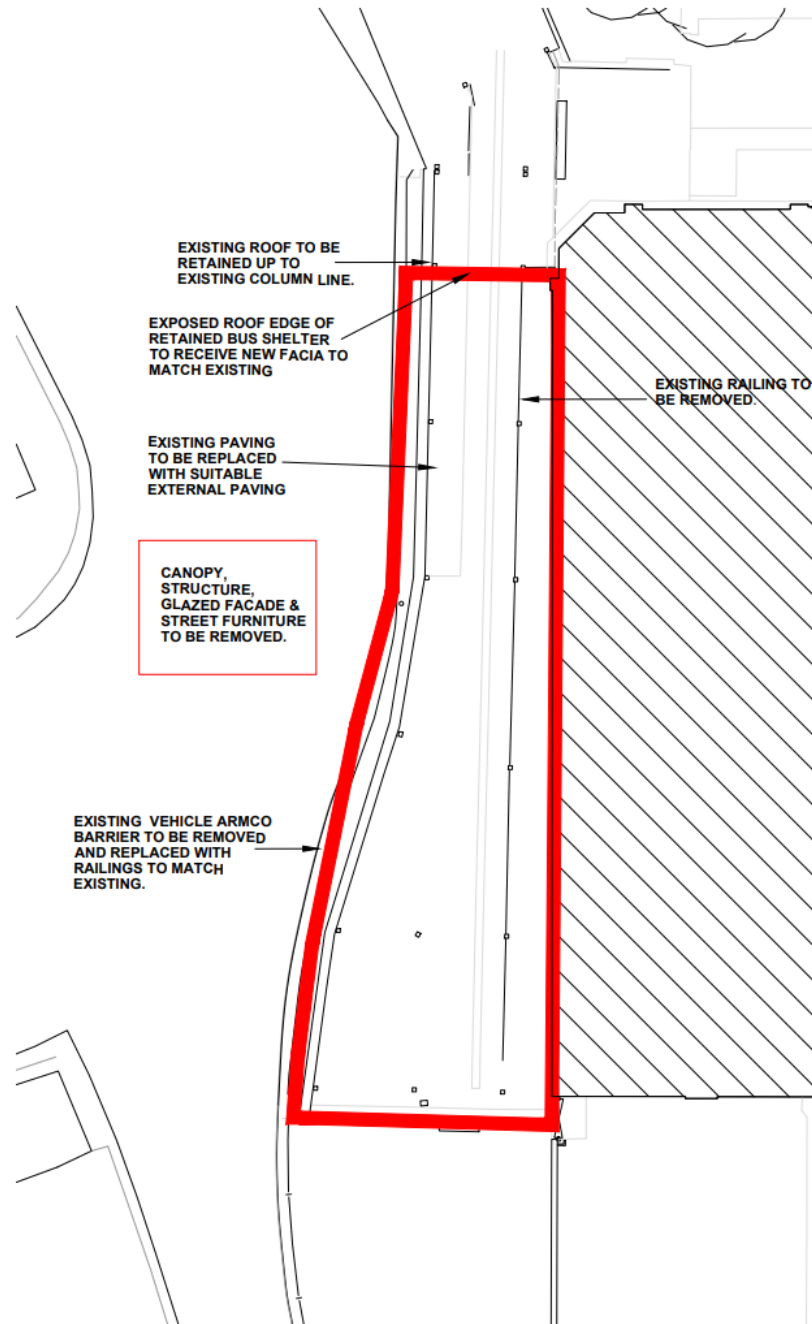


DEMOLITION PLAN 1:100


**DEMOLITION KEY PLAN**


**—** CANOPY TO BE DEMOLISHED  
THE SUBJECT OF THIS PRIOR  
APPROVAL APPLICATION

**▨** BUILDINGS PREVIOUSLY  
CONSENTED PRIOR APPROVAL  
FOR DEMOLITION

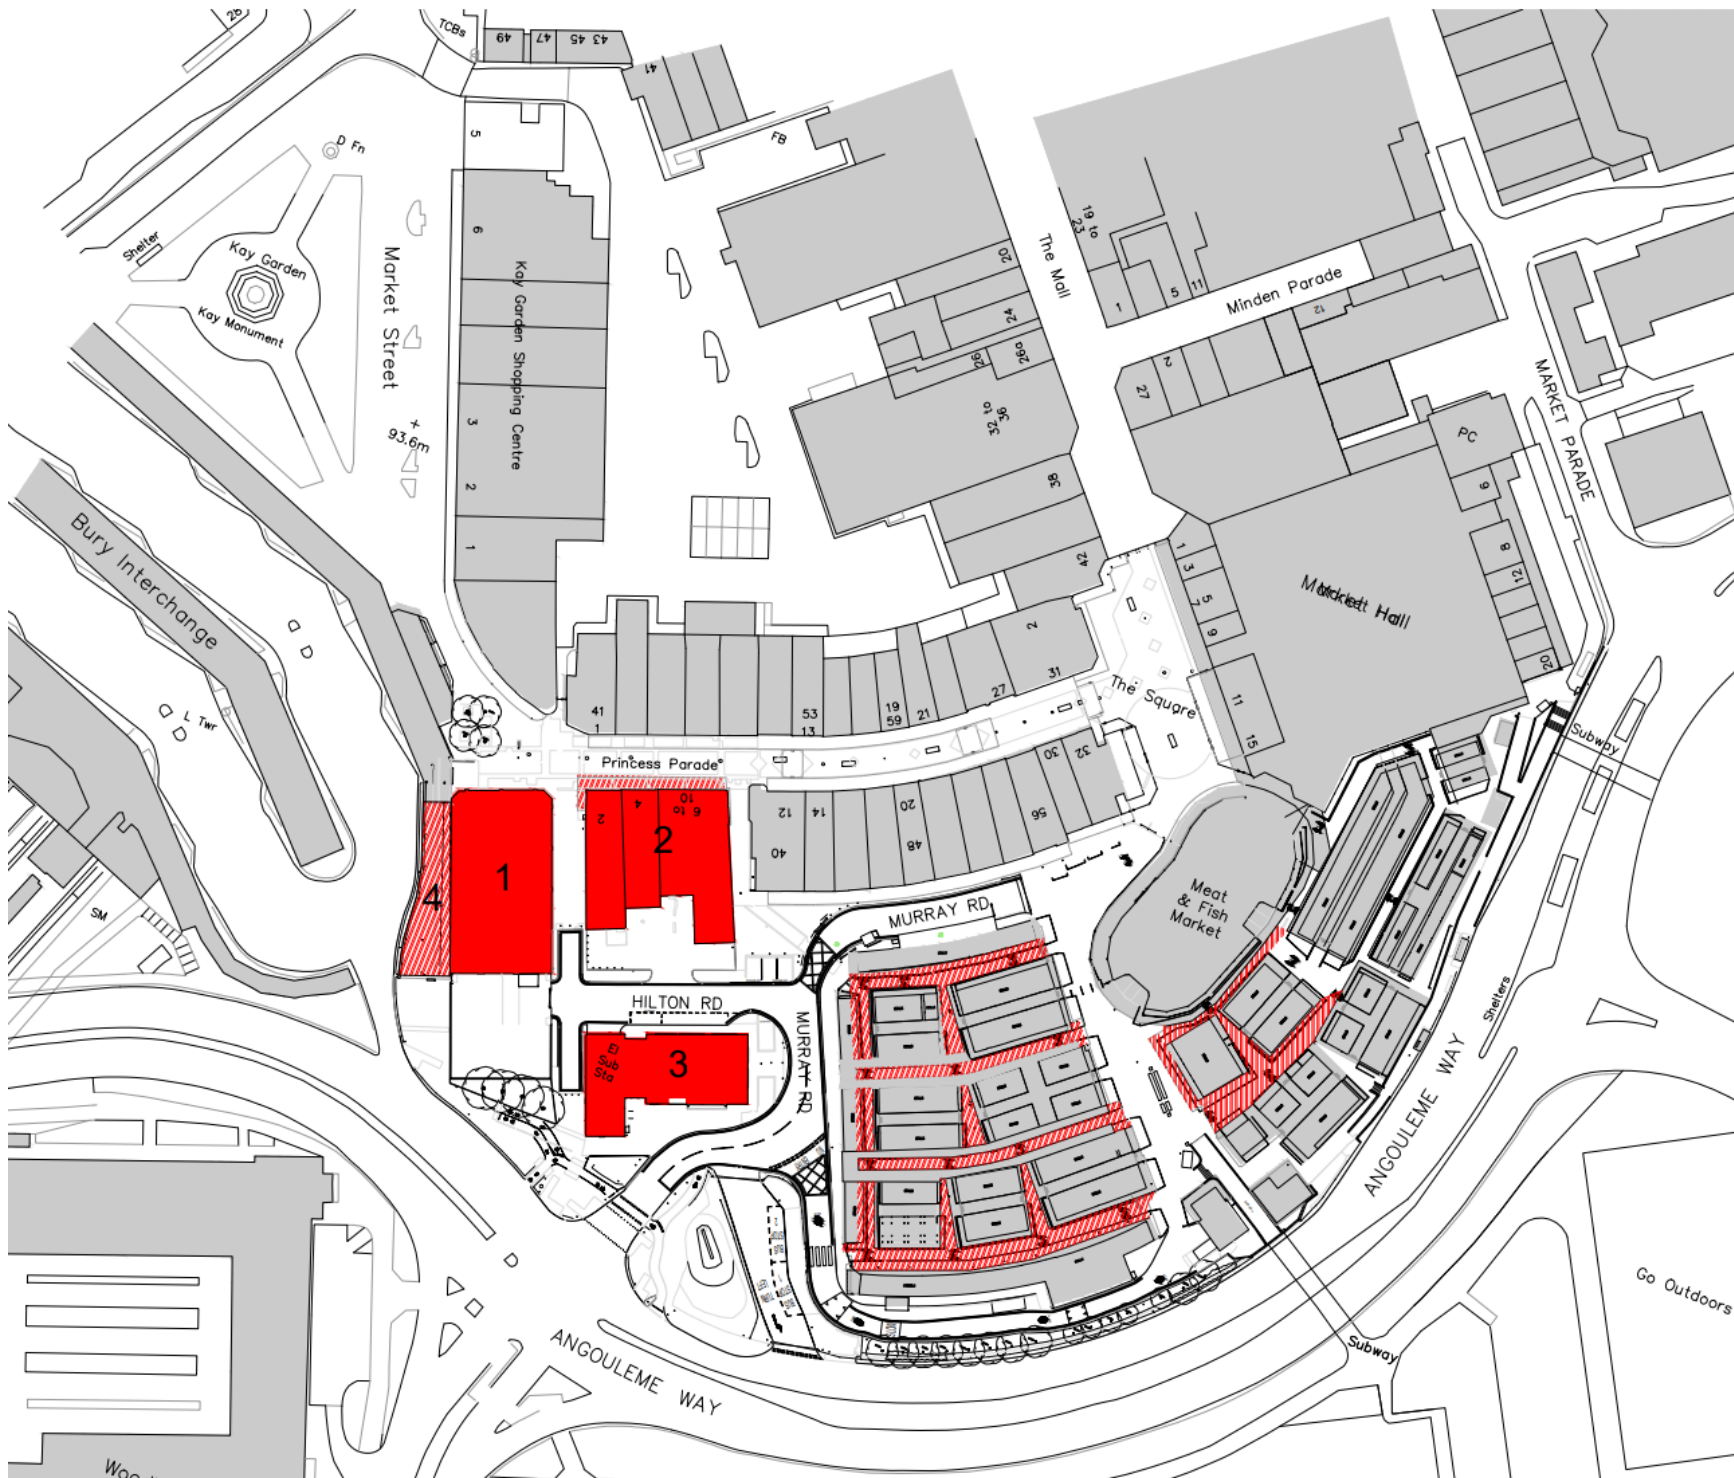

DEMOLITION KEY PLAN

  Building to be demolished

 Canopy to be demolished