

ROOF AREAS:

CANOPY ROOF 1:

Roof 1 Area= 271.087 sqm	Standing Seam Roof
Roof 2 Area= 338.368 sqm	Translucent Panel Roof
Roof 3 Area= 495.801 sqm	Standing Seam Roof
Roof 4 Area= 383.803 sqm	Translucent Panel Roof
Roof 5 Area= 511.434 sqm	Standing Seam Roof
Roof 6 Area= 361.703 sqm	Translucent Panel Roof
Roof 7 Area= 648.790 sqm	Standing Seam Roof
Roof 8 Area= 328.816 sqm	Translucent Panel Roof
Roof 9 Area= 335.511 sqm	Standing Seam Roof

Canopy 1 Total Standing Seam Roof Area= 2262.623 sqm
Canopy 1 Total Translucent Panel Roof Area= 1412.69 sqm

Canopy 1 Total Area= 3675.313 sqm

CANOPY ROOF 2:

Roof 10 Area= 344.398 sqm	Standing Seam Roof
Roof 11 Area= 195.014 sqm	Translucent Panel Roof
Roof 12 Area= 113.423 sqm	Standing Seam Roof
Roof 13 Area= 113.962 sqm	Translucent Panel Roof
Roof 14 Area= 336.121 sqm	Standing Seam Roof
Roof 15 Area= 181.767 sqm	Translucent Panel Roof
Roof 16 Area= 83.652 sqm	Standing Seam Roof

Canopy 2 Total Translucent Panel Roof Area= 470.743 sqm
Canopy 2 Total Standing Seam Roof Area= 877.437 sqm

Canopy 2 Total Area= 1348.18 sqm


ROOF TYPES:

	TRANSLUCENT POLYCARBONATE PANEL ROOF
	STANDING SEAM ROOF

WALKWAYS:

Provide approved standing seam safe anti-slip surface walking routes to roof for maintenance in line with man-safe system.

 - Walkway locations

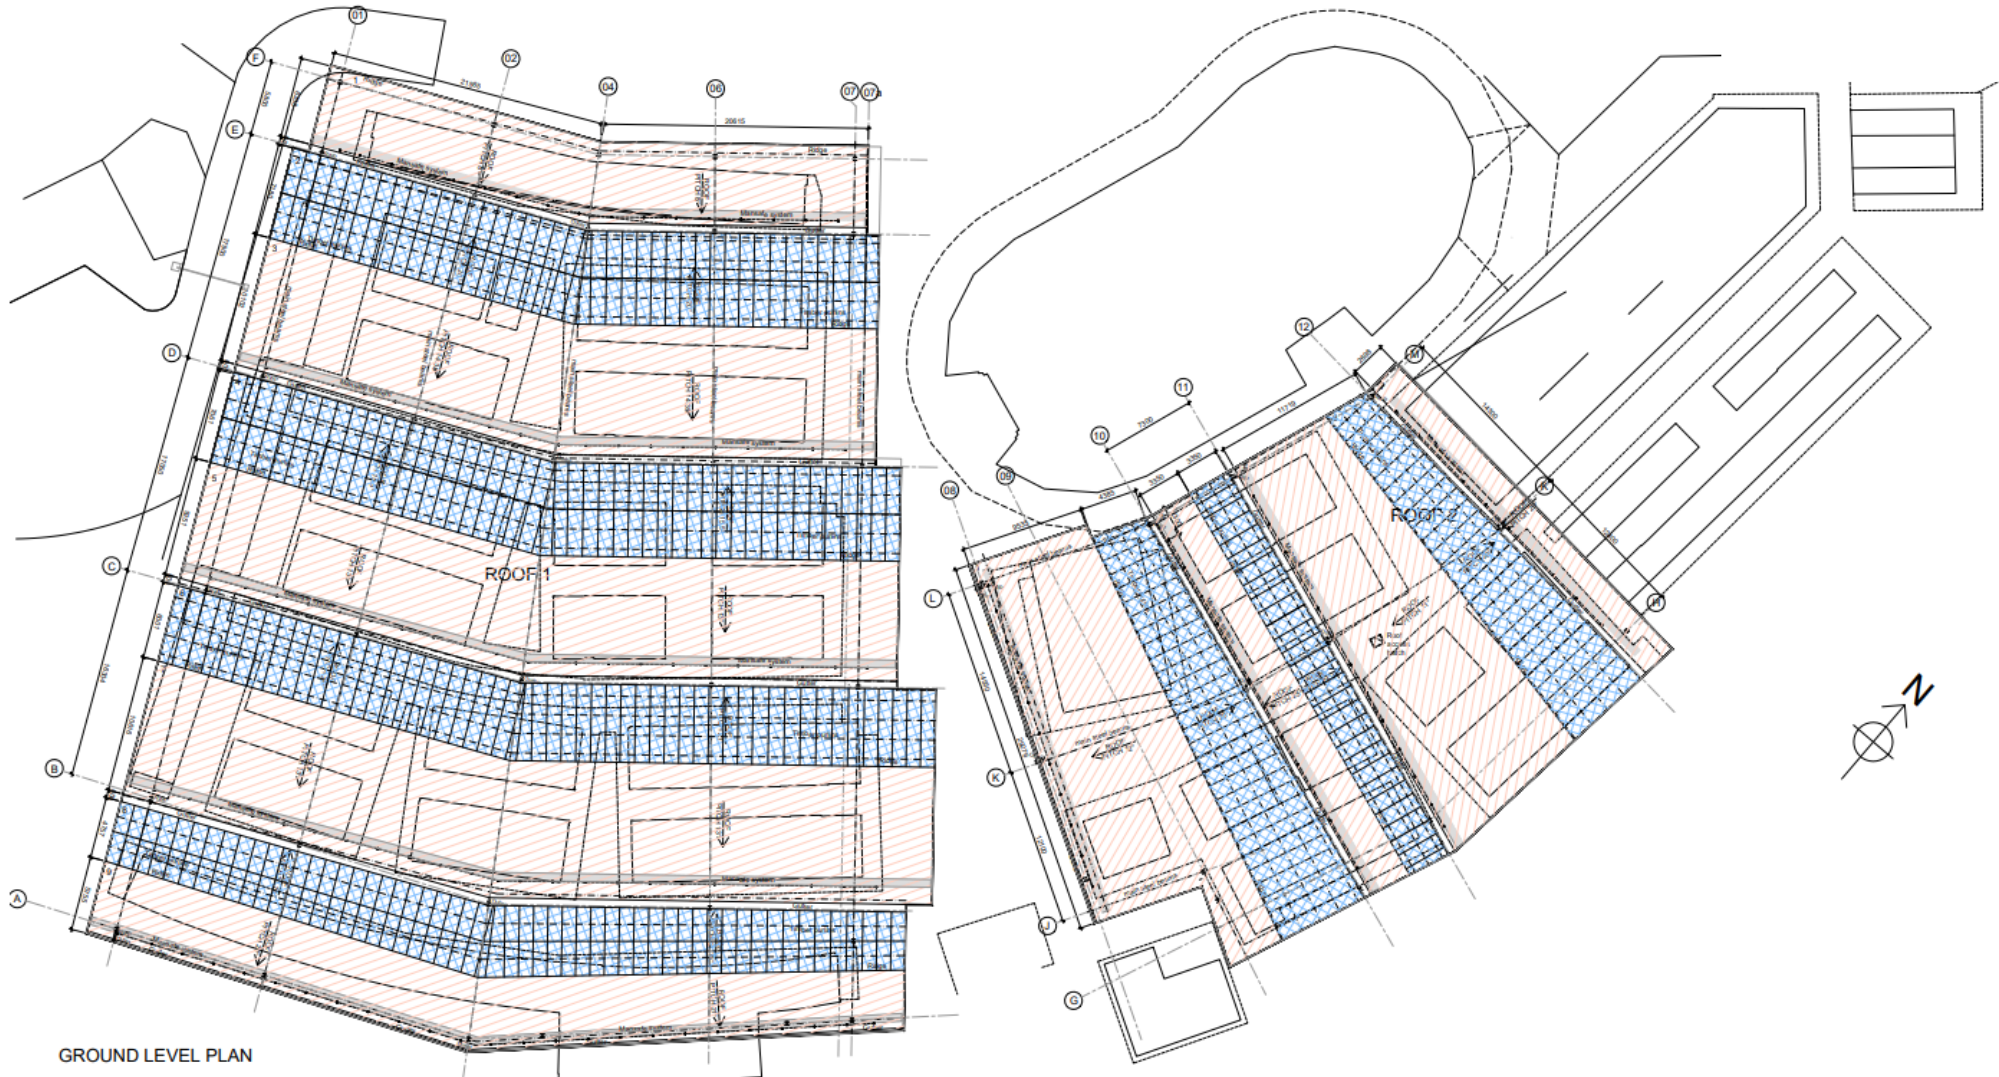

GROUND LEVEL PLAN