


PLAN REFERRED TO

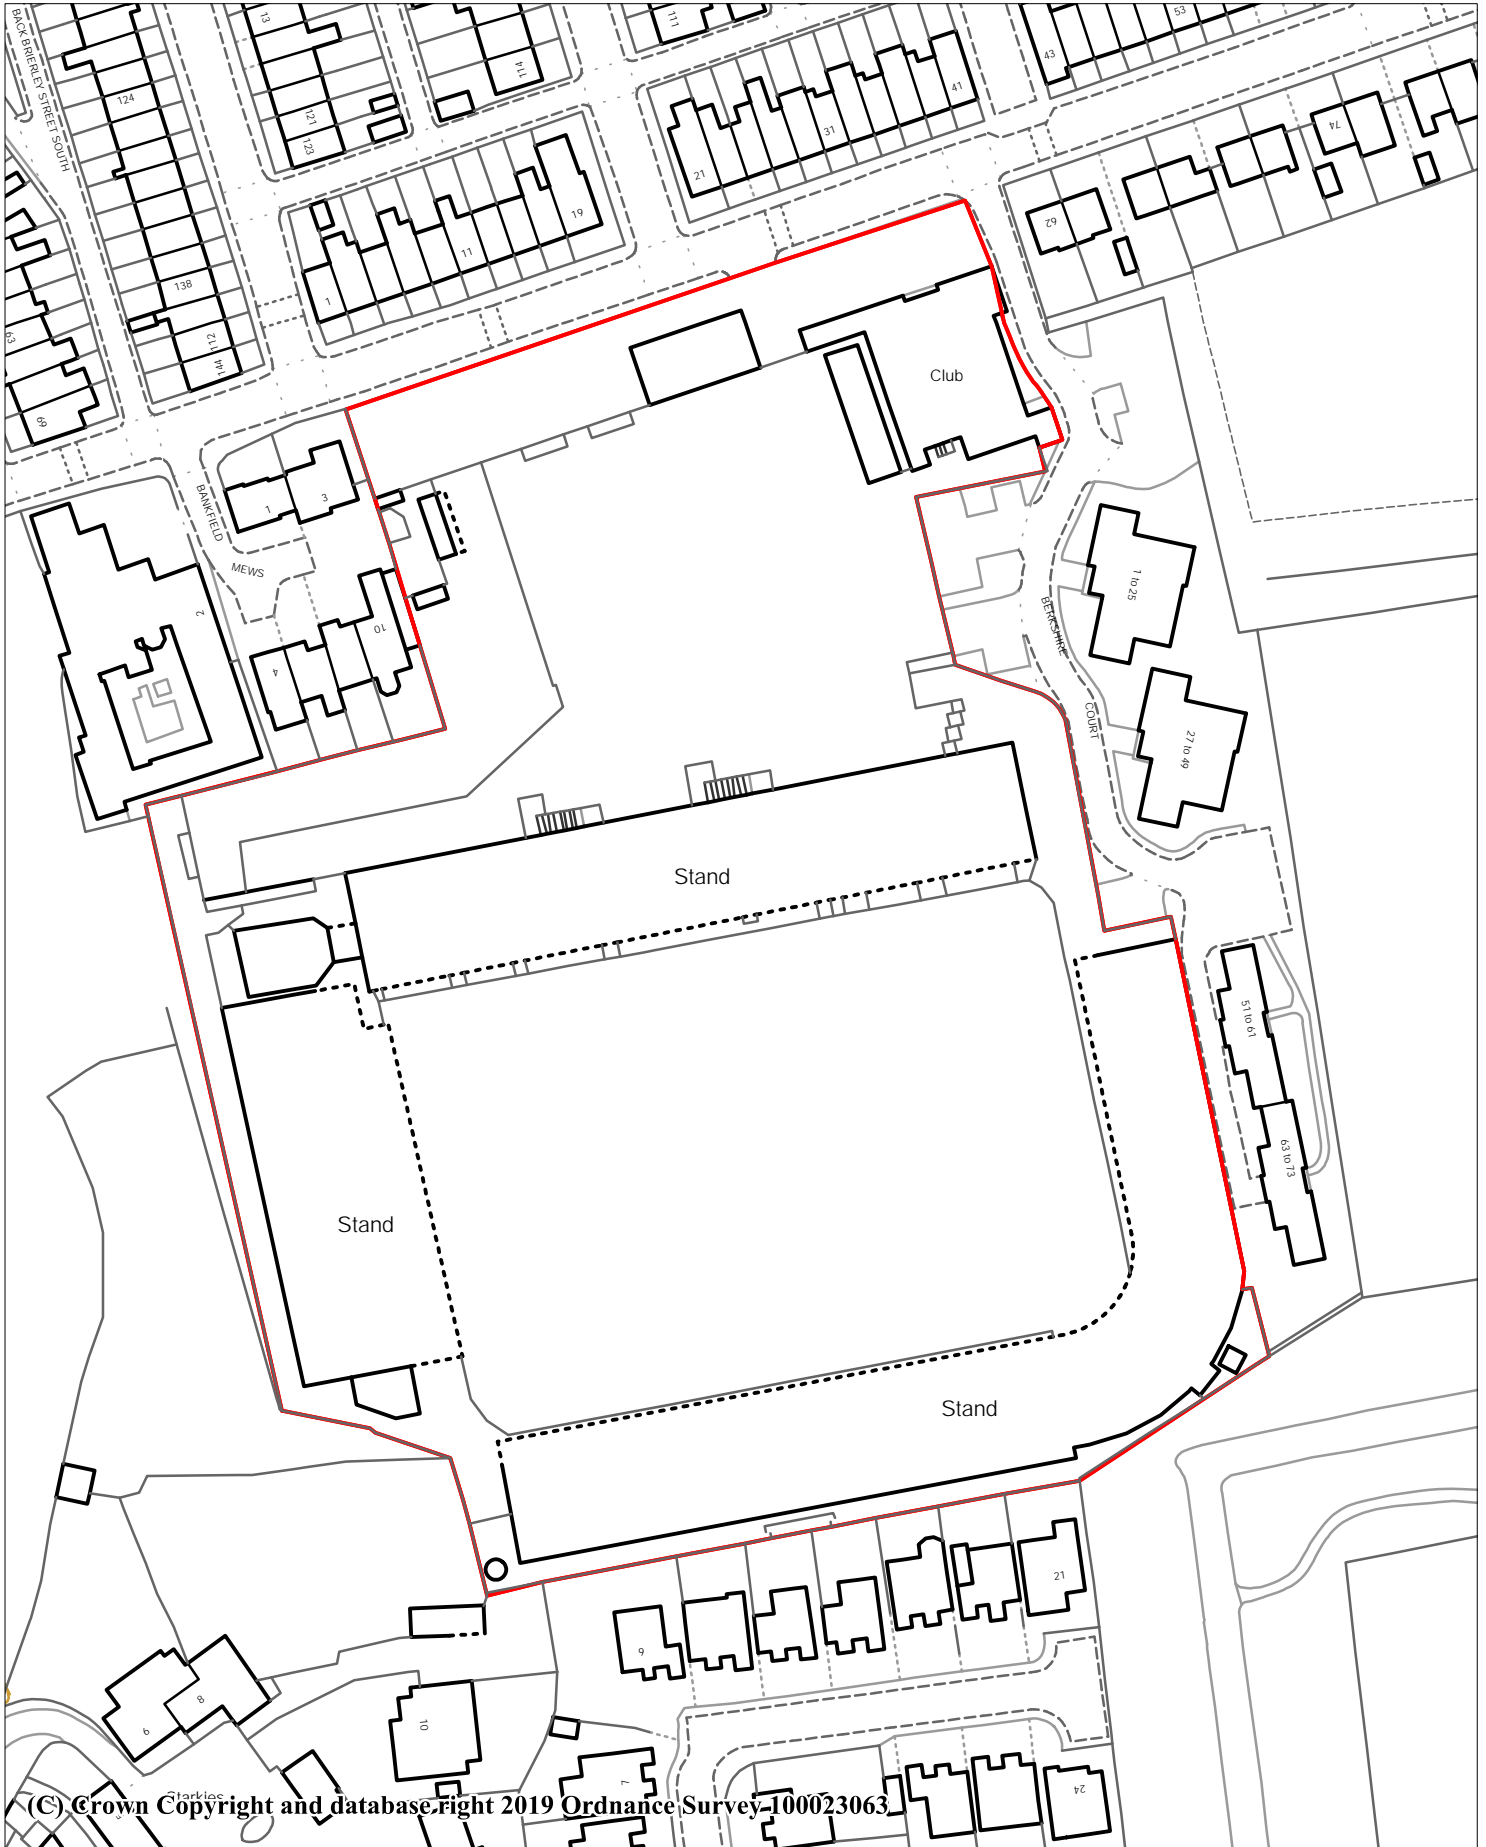

(C) Crown Copyright and database right 2019 Ordnance Survey 100023063

PLAN
SCALE
DRAWN BY
DATE

Bury Football Club
1:1250
MB
27/06/2019

3 Knowsley Place
Duke Street,
Bury, BL9 0EJ
Telephone 0161-253-5995

Resources & Regulation
Property Services & Asset Management

