


# PLAN REFERRED TO

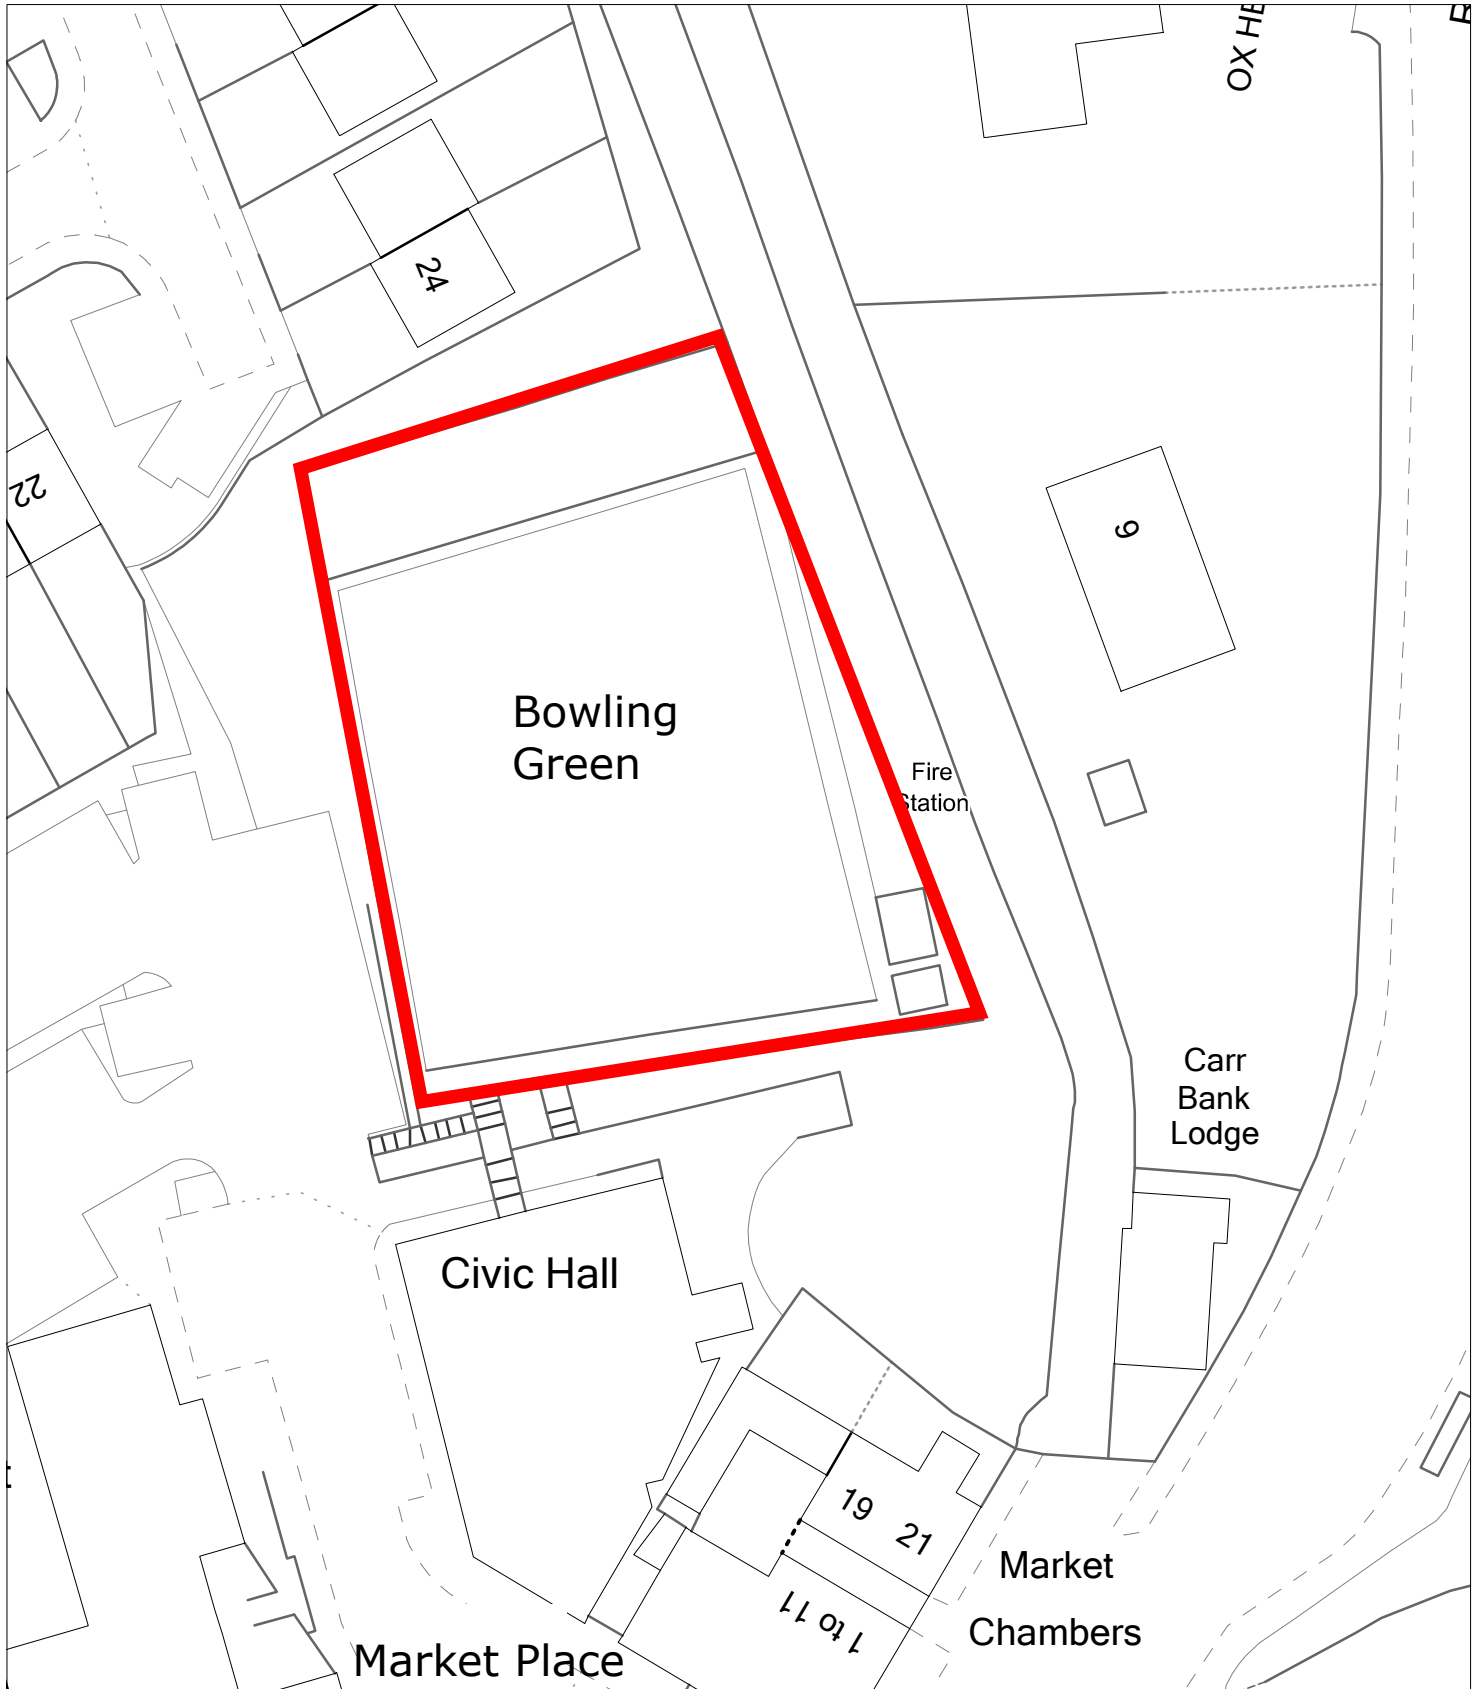

PLAN

SCALE 1:500  
DRAWN BY Prop Serv  
DATE 23/03/2015

## **Resources & Regulation**

*Property Services & Asset Management*

3 Knowsley Place  
Duke Street, Bury, BL9 0EJ  
Telephone 0161-253-5995  
Fax 0161-253-5985