



PLAN
Scale 1:500

1. THIS DRAWING SHOULD BE READ IN RELATION TO THE SUBJECT OF THE TITLE ONLY. OTHER INFORMATION SHOWN ON THE DRAWING IS TO BE CONSIDERED INDICATIVE ONLY. REFERENCE SHOULD BE MADE TO APPROPRIATE DRAWING SERIES / SPECIFICATIONS FOR OTHER INFORMATION.
2. DO NOT SCALE THIS DRAWING.
3. ANY DIMENSIONAL DISCREPANCIES SHOULD BE NOTIFIED TO THE ENGINEER IMMEDIATELY.
4. ALL DIMENSIONS ARE IN METRES ALL LEVELS ARE IN METRES - (m) AND ARE ABOVE ORDNANCE DATUM AT NEWLYN, CORNWALL UNLESS NOTED OTHERWISE.
5. NORTH SHOWN INDICATIVE ONLY.
6. UNTIL TECHNICAL APPROVAL HAS BEEN OBTAINED FROM THE RELEVANT AUTHORITY, IT SHOULD BE UNDERSTOOD THAT ALL DRAWINGS ISSUED ARE PRELIMINARY AND NOT FOR CONSTRUCTION. SHOULD THE CONTRACTOR COMMENCE SITE WORK PRIOR TO APPROVAL BEING GIVEN, IT IS ENTIRELY AT THEIR OWN RISK.
7. ALL DRAWINGS AND WRITTEN MATERIAL CONTAINED WITHIN, CONSTITUTE ORIGINAL AND UNPUBLISHED WORK OF THE ENGINEER AND MAY NOT BE DUPLICATED, USED, REPRODUCED OR DISCLOSED WITHOUT WRITTEN CONSENT OR EXPRESS PERMISSION FROM THE ENGINEER.
8. ALL INFORMATION CONTAINED IN THIS DOCUMENT IS COPYRIGHT.
9. WHERE THE CONTRACTOR UNDERTAKES OR ENGAGES A THIRD PARTY TO UNDERTAKE TEMPORARY WORKS DESIGN, OR VARIES THE PELL FRISCHMANN DESIGN IN ANY WAY, THEN THE CONTRACTOR WILL TAKE FULL RESPONSIBILITY AND LIABILITY FOR ALL DESIGN ASPECTS, INCLUDING A DESIGN RISK ASSESSMENT. THE CONTRACTOR SHALL INFORM PELL FRISCHMANN OF ANY PROPOSED VARIANCES TO THE DESIGN.
10. PRESENCE OF STATUTORY UNDERTAKERS EQUIPMENT IN THE HIGHWAY SHOULD BE VERIFIED BY THE CONTRACTOR ON SITE PRIOR TO STARTING ANY WORKS. THE LOCATION OF STATUTORY PLANT SHOWN ON ANY PLANS IS INDICATIVE ONLY AND SHOULD NOT BE RELIED UPON FOR THE LOCATION OF ANY PIPEWORK OR CABLEING. THE CONTRACTOR SHOULD CONFIRM THE LOCATION OF ALL STAT PLANT BY HAND DUG TRAIL TRENCHES PRIOR TO COMMENCING ANY WORKS. ALLOWANCE FOR THE PRESENCE OF ALL STATS APPROPRIATE PROTECTION/DIVERSION MEASURES (INCORPORATING SPLIT DUCT AND 150mm CONCRETE SURROUND OR SIMILAR STATUTORY APPROVED METHOD) IS TO BE PUT IN PLACE BY THE CONTRACTOR (UNLESS STATED OTHERWISE) WHERE STATS EQUIPMENT ARE FOUND TO BE WITHIN THE AREA OF HIGHWAY WORKS.

- KEY
- PROPOSED TACTILES (RED)
 - PROPOSED TACTILES (BUFF)
 - PROPOSED CORDUROY PAVING

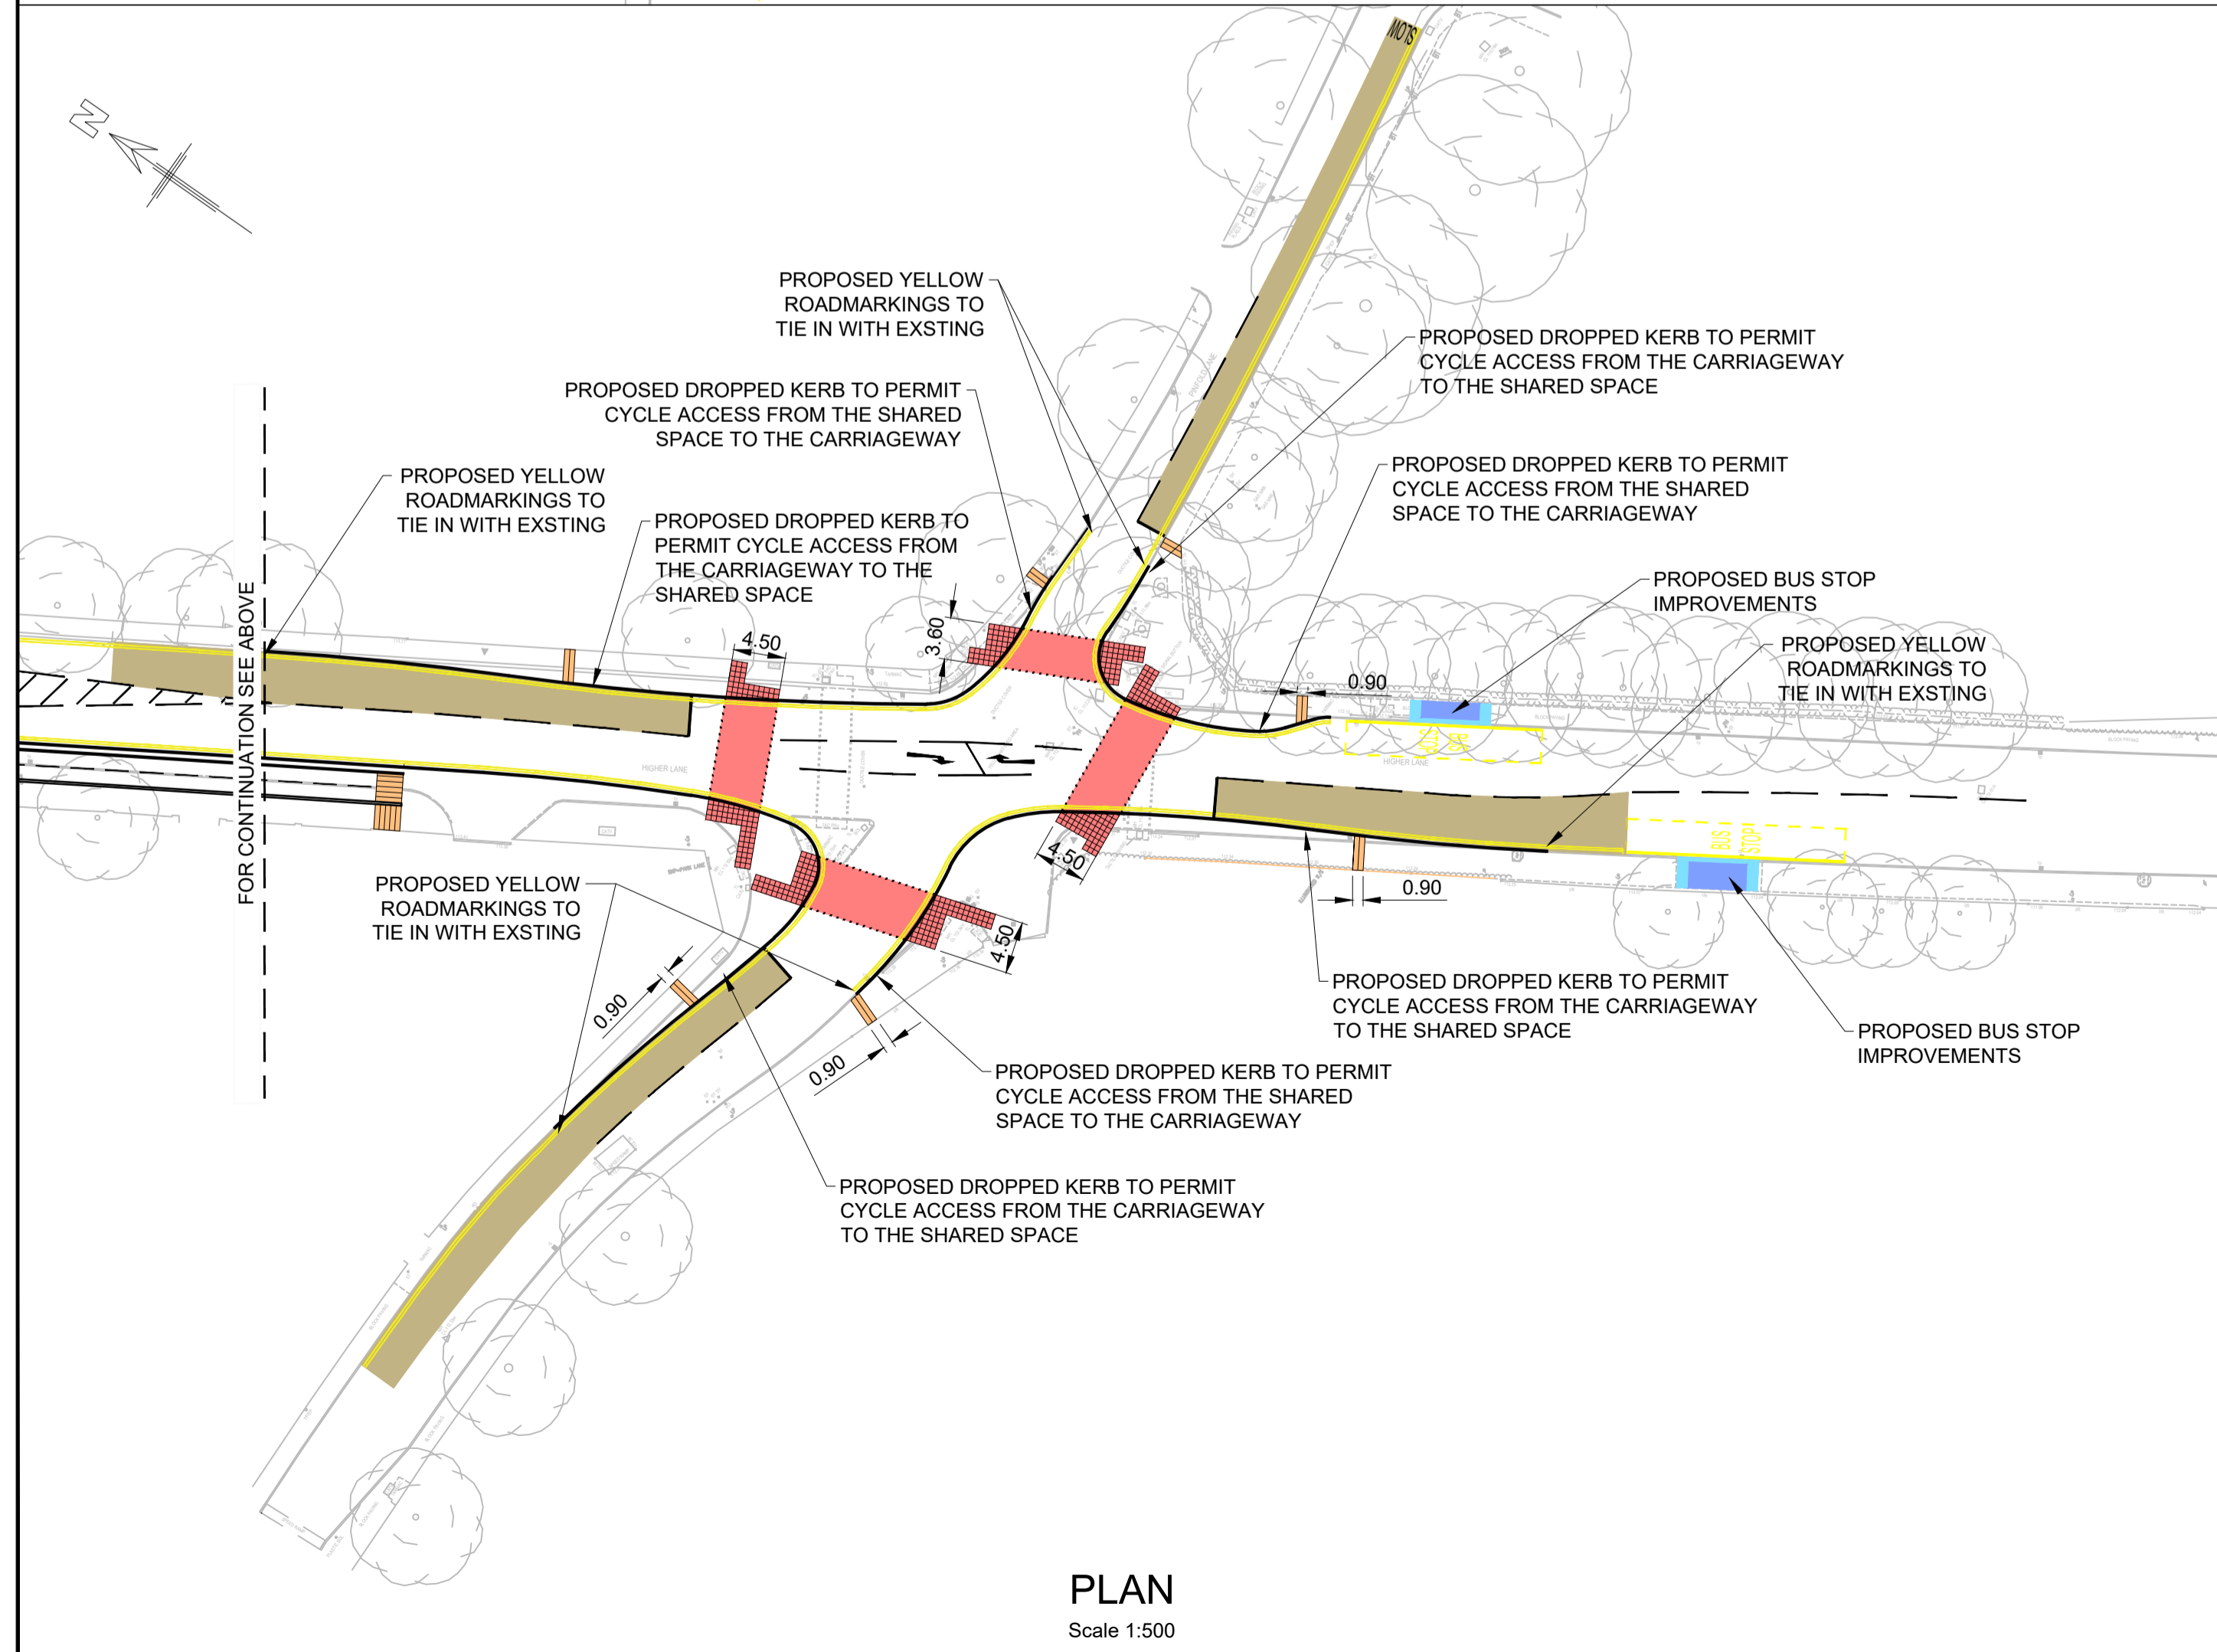

PLAN
Scale 1:500

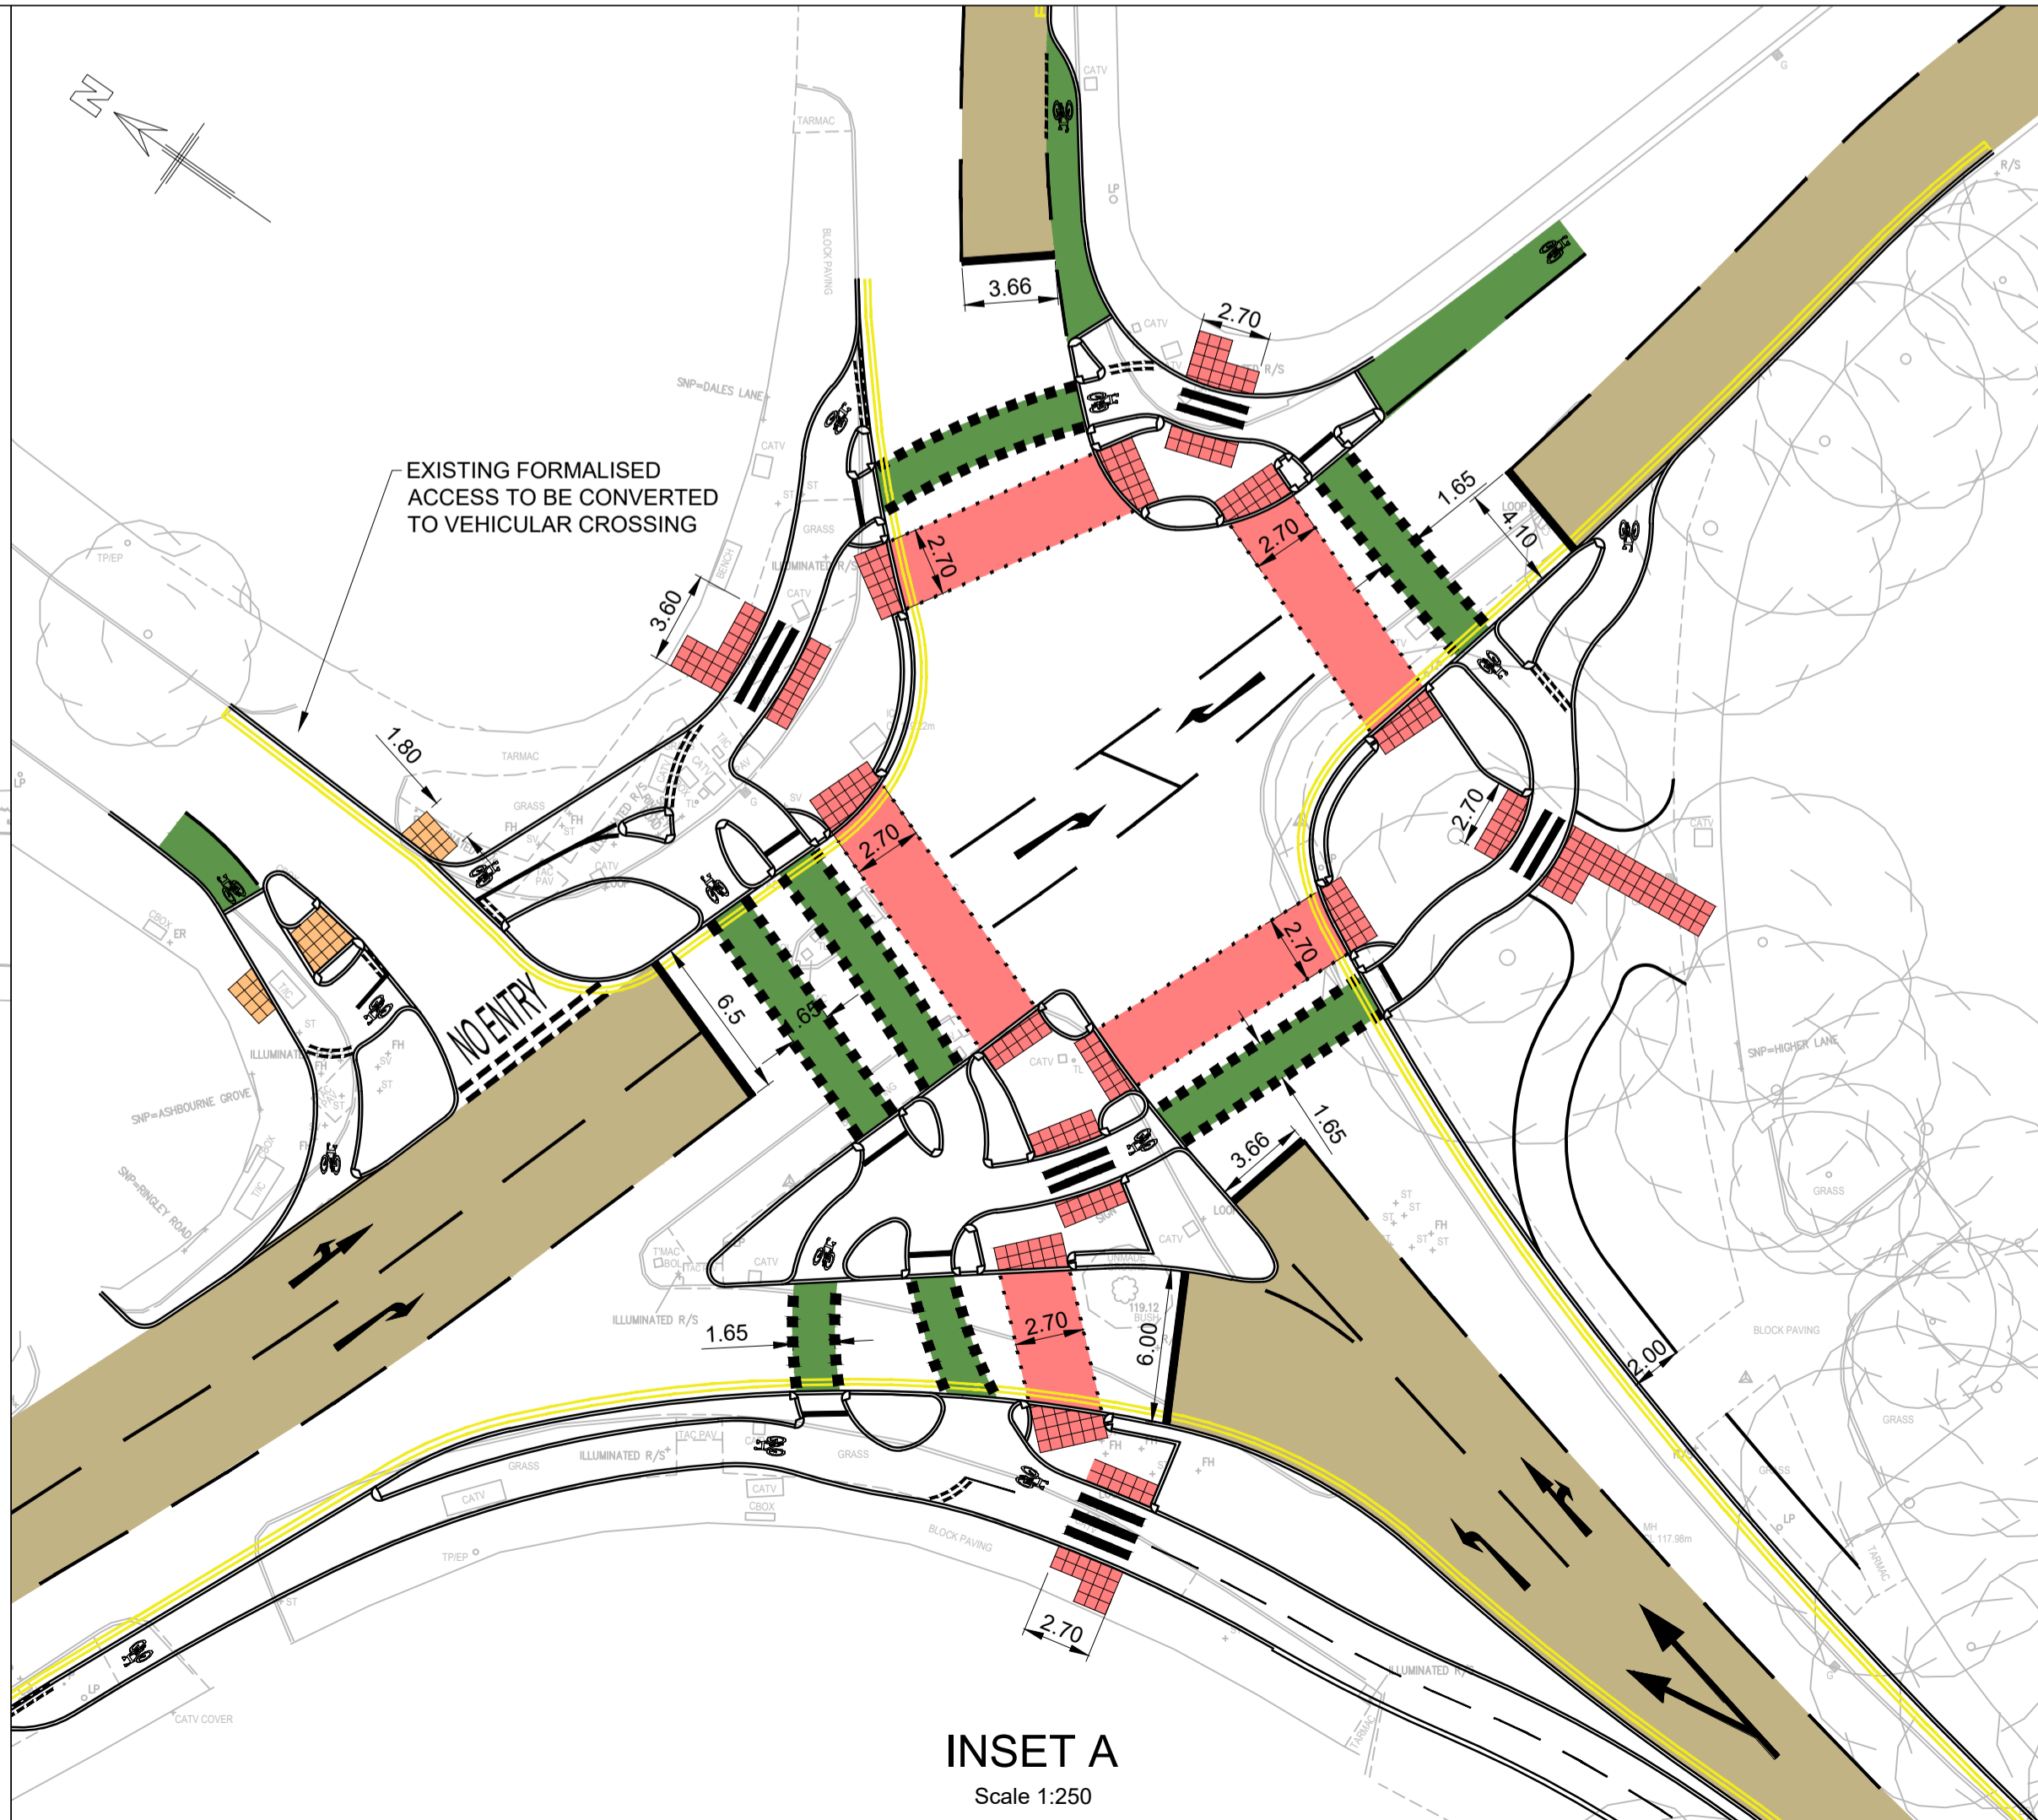

INSET A
Scale 1:250

P02	CLIENTS COMMENTS INCORPORATED	CR	NB	JW	11.01.21
P01	FIRST ISSUE	JT	NB	JW	27.11.20
REV	DESCRIPTION	DRN	CHK	APP	DATE

Pell Frischmann
 PICCADILLY HOUSE, 49 PICCADILLY, MANCHESTER M1 2AP
 Telephone +44 (0)161 828 9400
 Email: pfmmanchester@pellfrischmann.com
 www.pellfrischmann.com



Project
**MCF TRANCHE 1
 NEW AND UPGRADED
 JUNCTIONS & CROSSINGS**

Drawing Title
**GENERAL ARRANGEMENT
 HIGHER LANE**

Drawing Status
PRELIMINARY

	Name	Date	Status Code
Drawn	J. TROLAN	11.01.21	S0
Designed	J. TROLAN	11.01.21	Scale 1:500
Eng Chk	J. WALSH	11.01.21	Revision
Approved	N. BANKS	11.01.21	P02

Drawing No.
104684 - PEF - HGN - 02 - DR - D - 00001