


PLAN REFERRED TO

SCALE LIABLE TO DISTORTION IF PHOTOCOPIED OR SCANNED

%

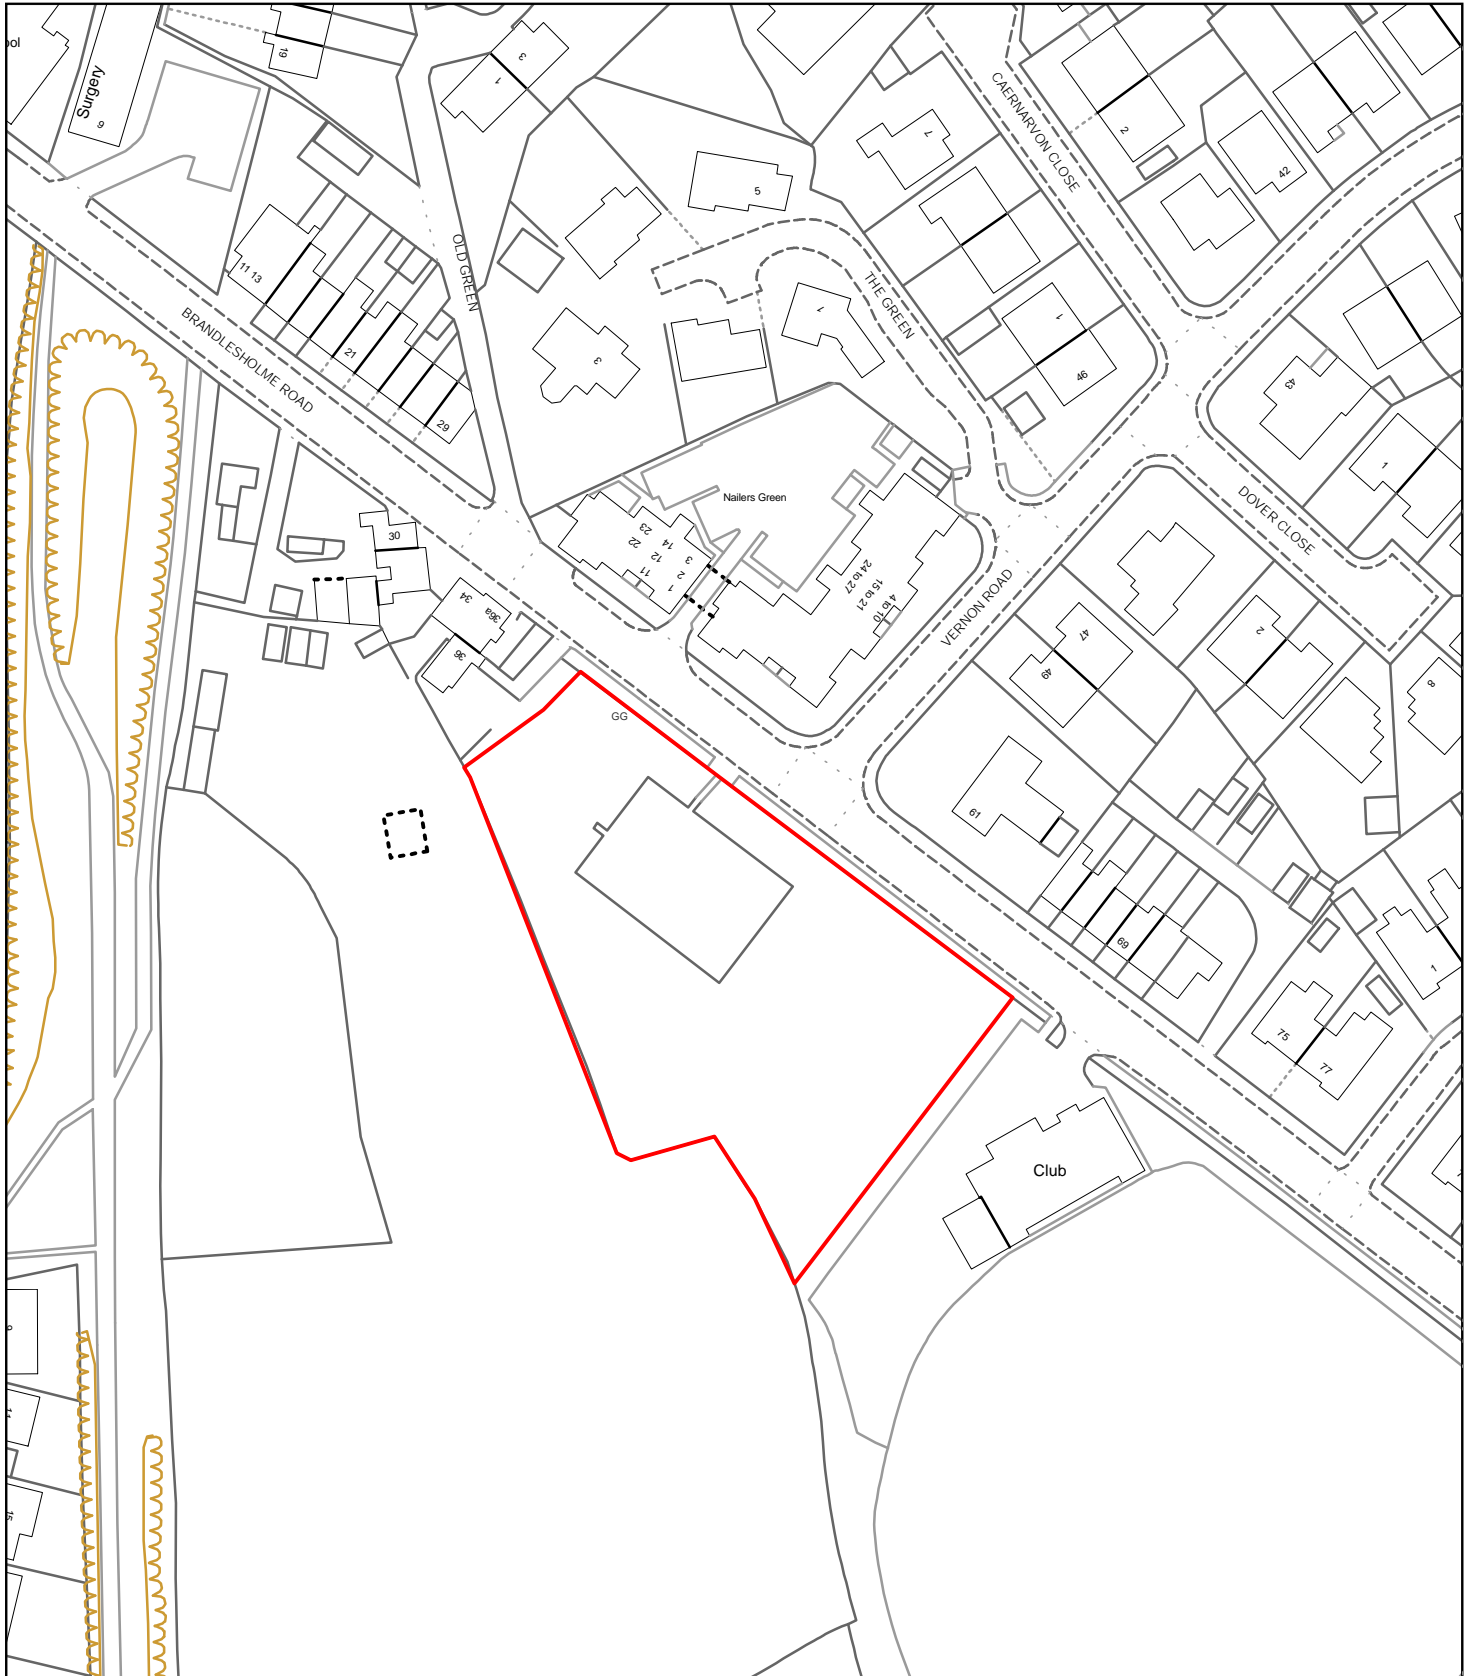

PLAN _____
SCALE _____
DRAWN BY _____
OS No. _____
DATE _____

Nailers Field

Resources & Regulation

Property Services & Asset Management

3 Knowsley Place
Duke Street,
Bury,
BL9 0EJ

Tel. 0161 253 5995

Bury
COUNCIL