


# PLAN REFERRED TO

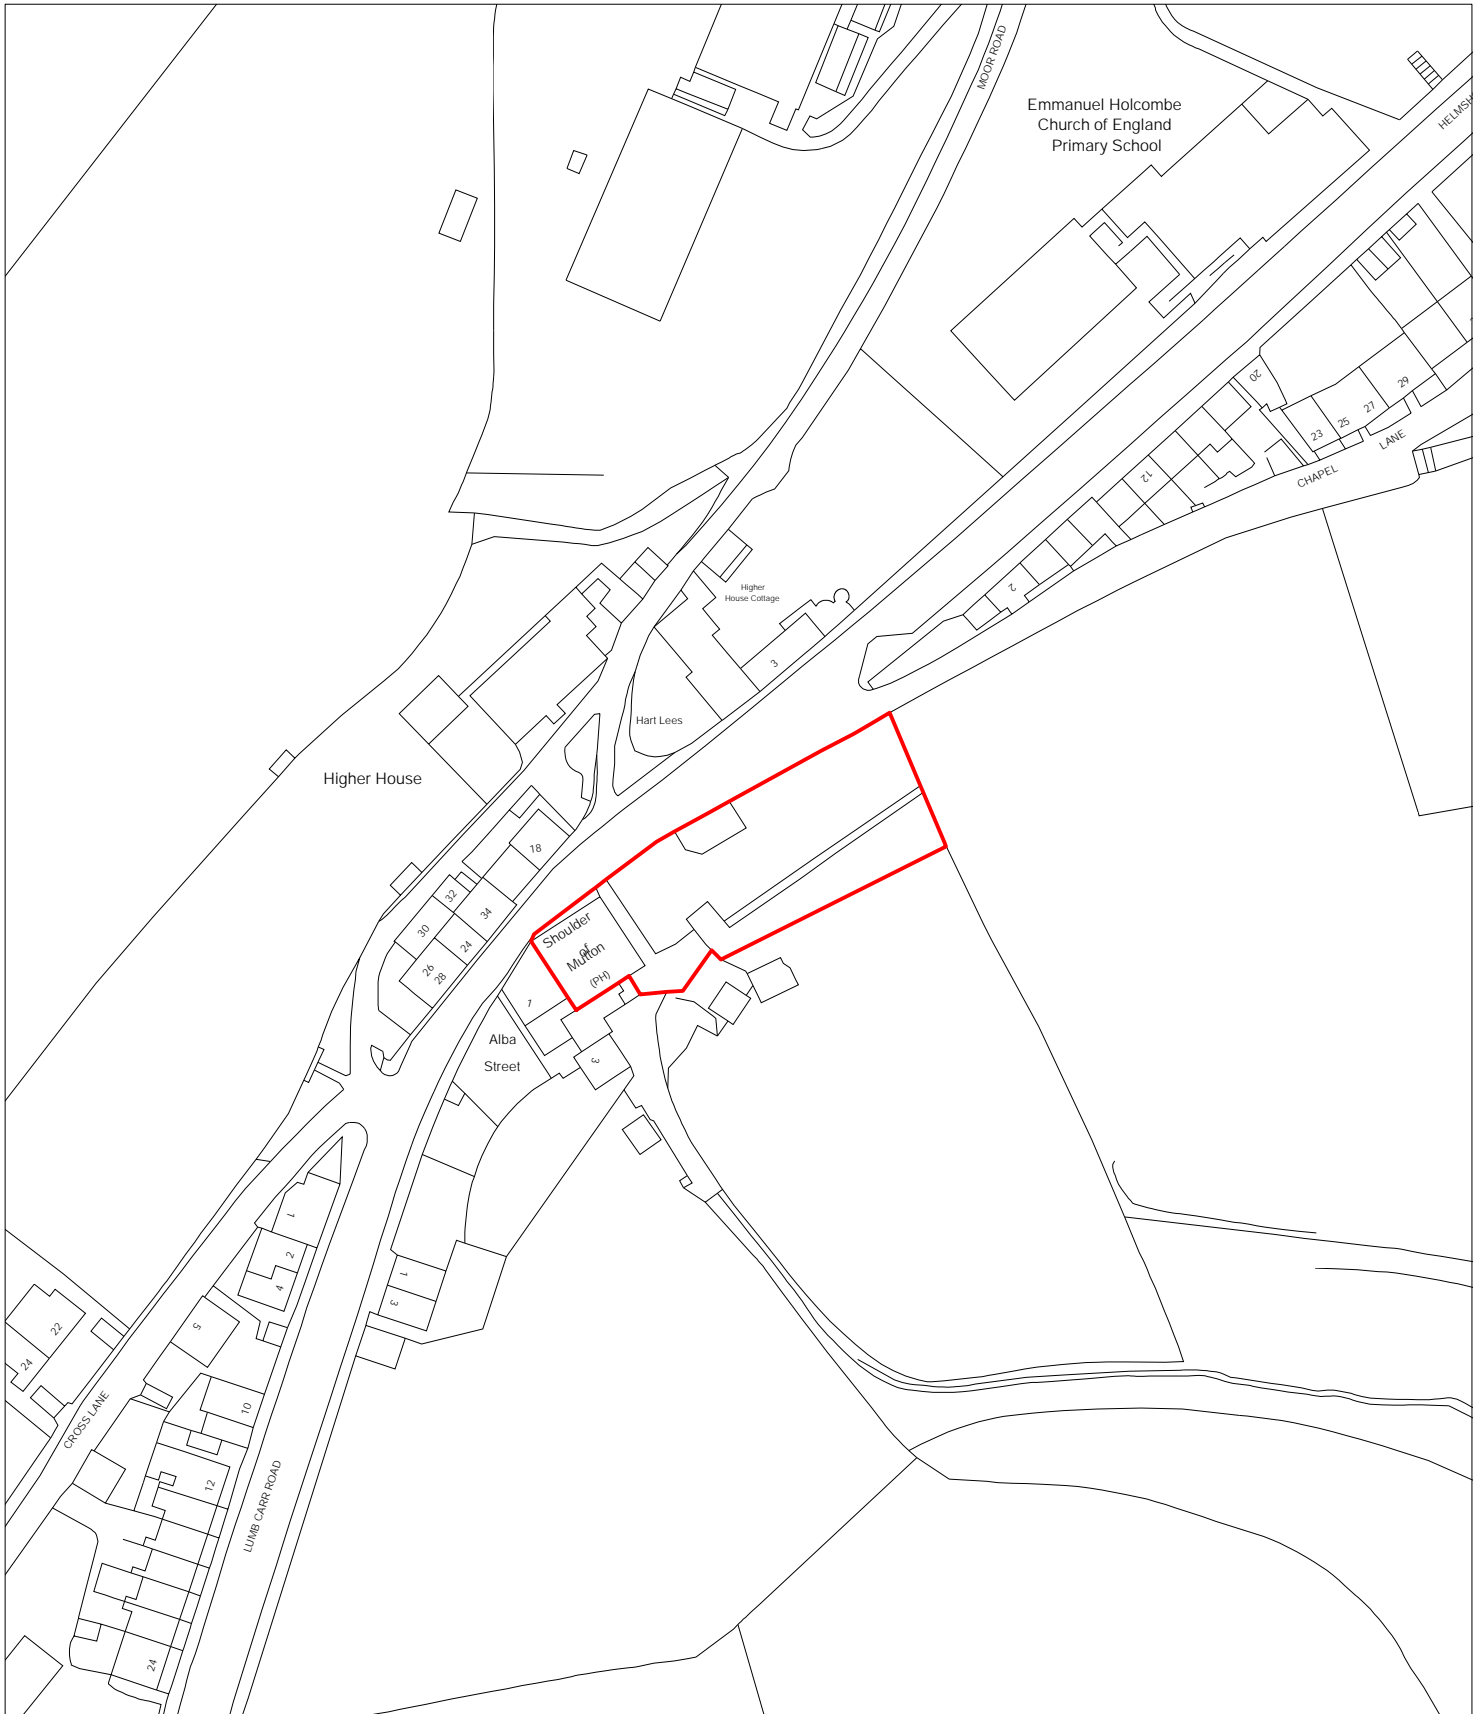

PLAN Shoulder of Mutton  
Holcombe  
BL8 4LZ

SCALE 1:1250  
DRAWN BY MB  
DATE 15/08/2017

## Resources & Regulation

*Property Services & Asset Management*

3 Knowsley Place  
Duke Street,  
Bury, BL9 0EJ  
Telephone 0161-253-5995

**Bury**  
COUNCIL