


PLAN REFERRED TO

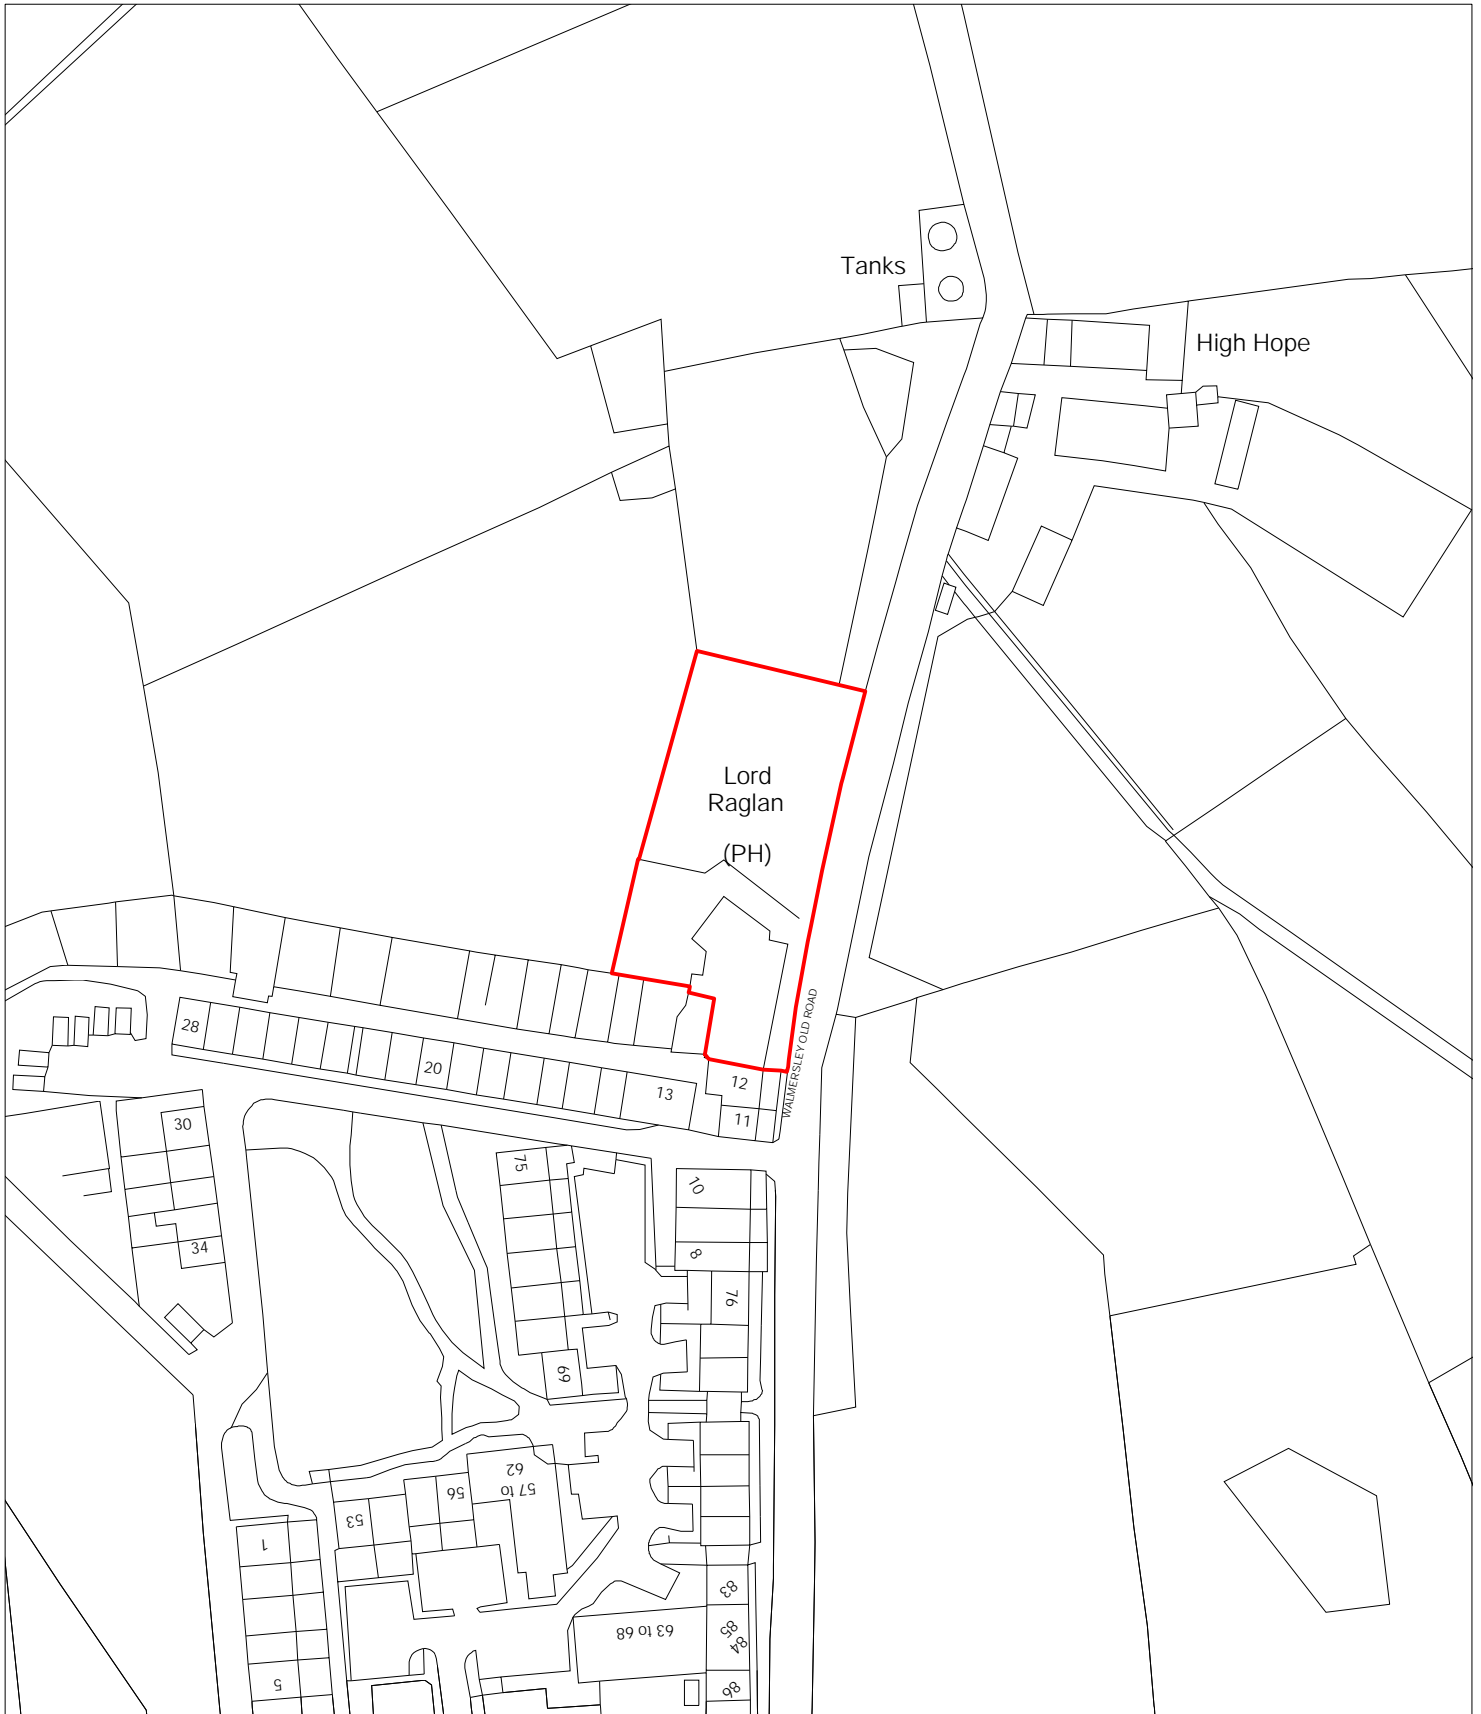

PLAN The Lord Raglan
Mount Pleasant
BL9 6SP

SCALE 1:1250
DRAWN BY MB
DATE 11/12/2017

Resources & Regulation

Property Services & Asset Management

3 Knowsley Place
Duke Street,
Bury, BL9 0EJ
Telephone 0161-253-5995

Bury
COUNCIL