


PLAN REFERRED TO

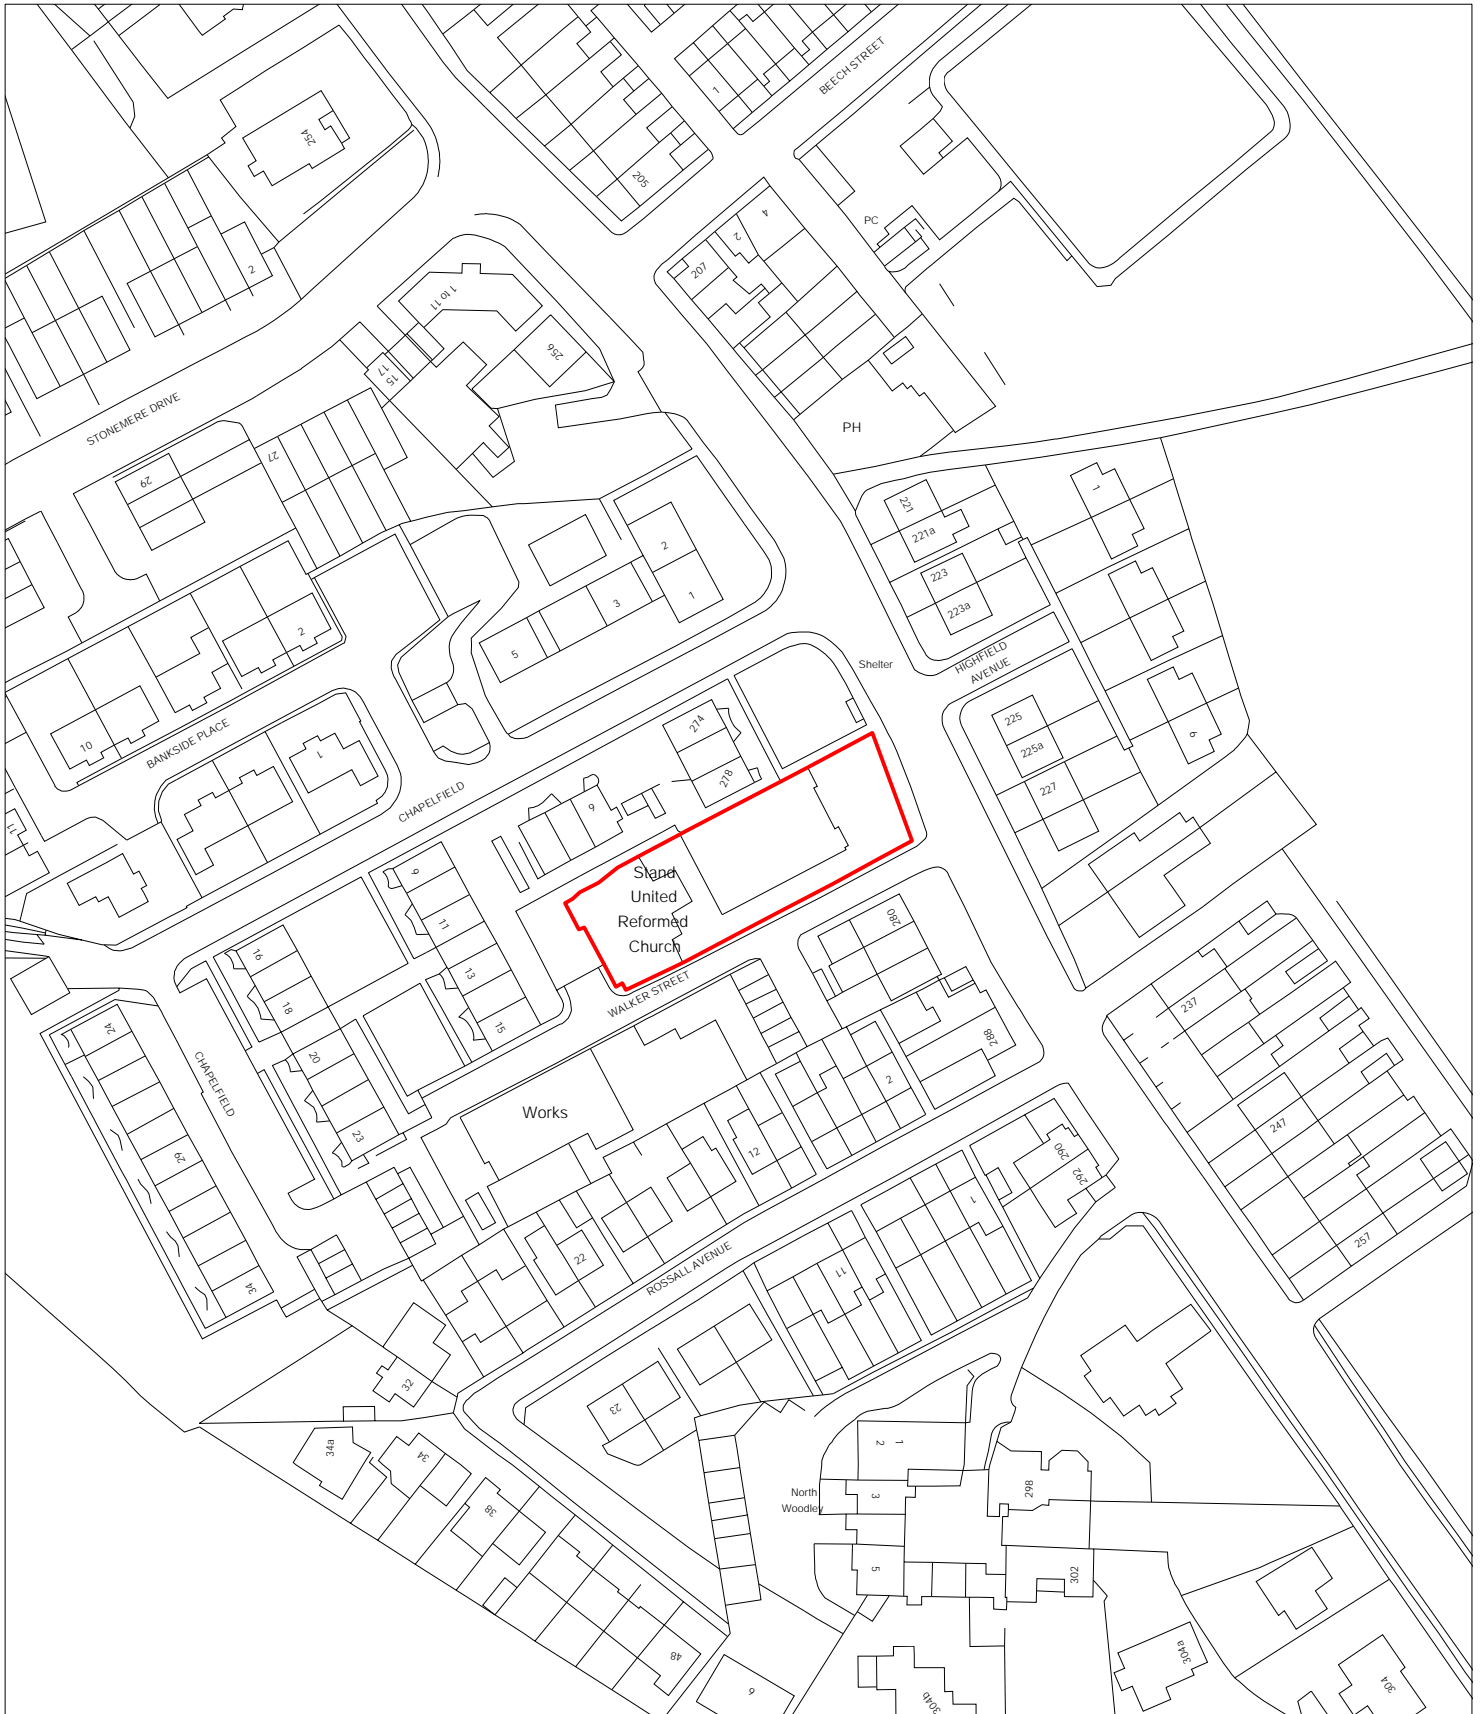

PLAN Stand United Reform
Church, Stand Lane
M26 1JE

SCALE 1:1250
DRAWN BY MB
DATE 01/08/2018

Resources & Regulation

Property Services & Asset Management

3 Knowsley Place
Duke Street,
Bury, BL9 0EJ
Telephone 0161-253-5995

Bury
COUNCIL