


PLAN REFERRED TO

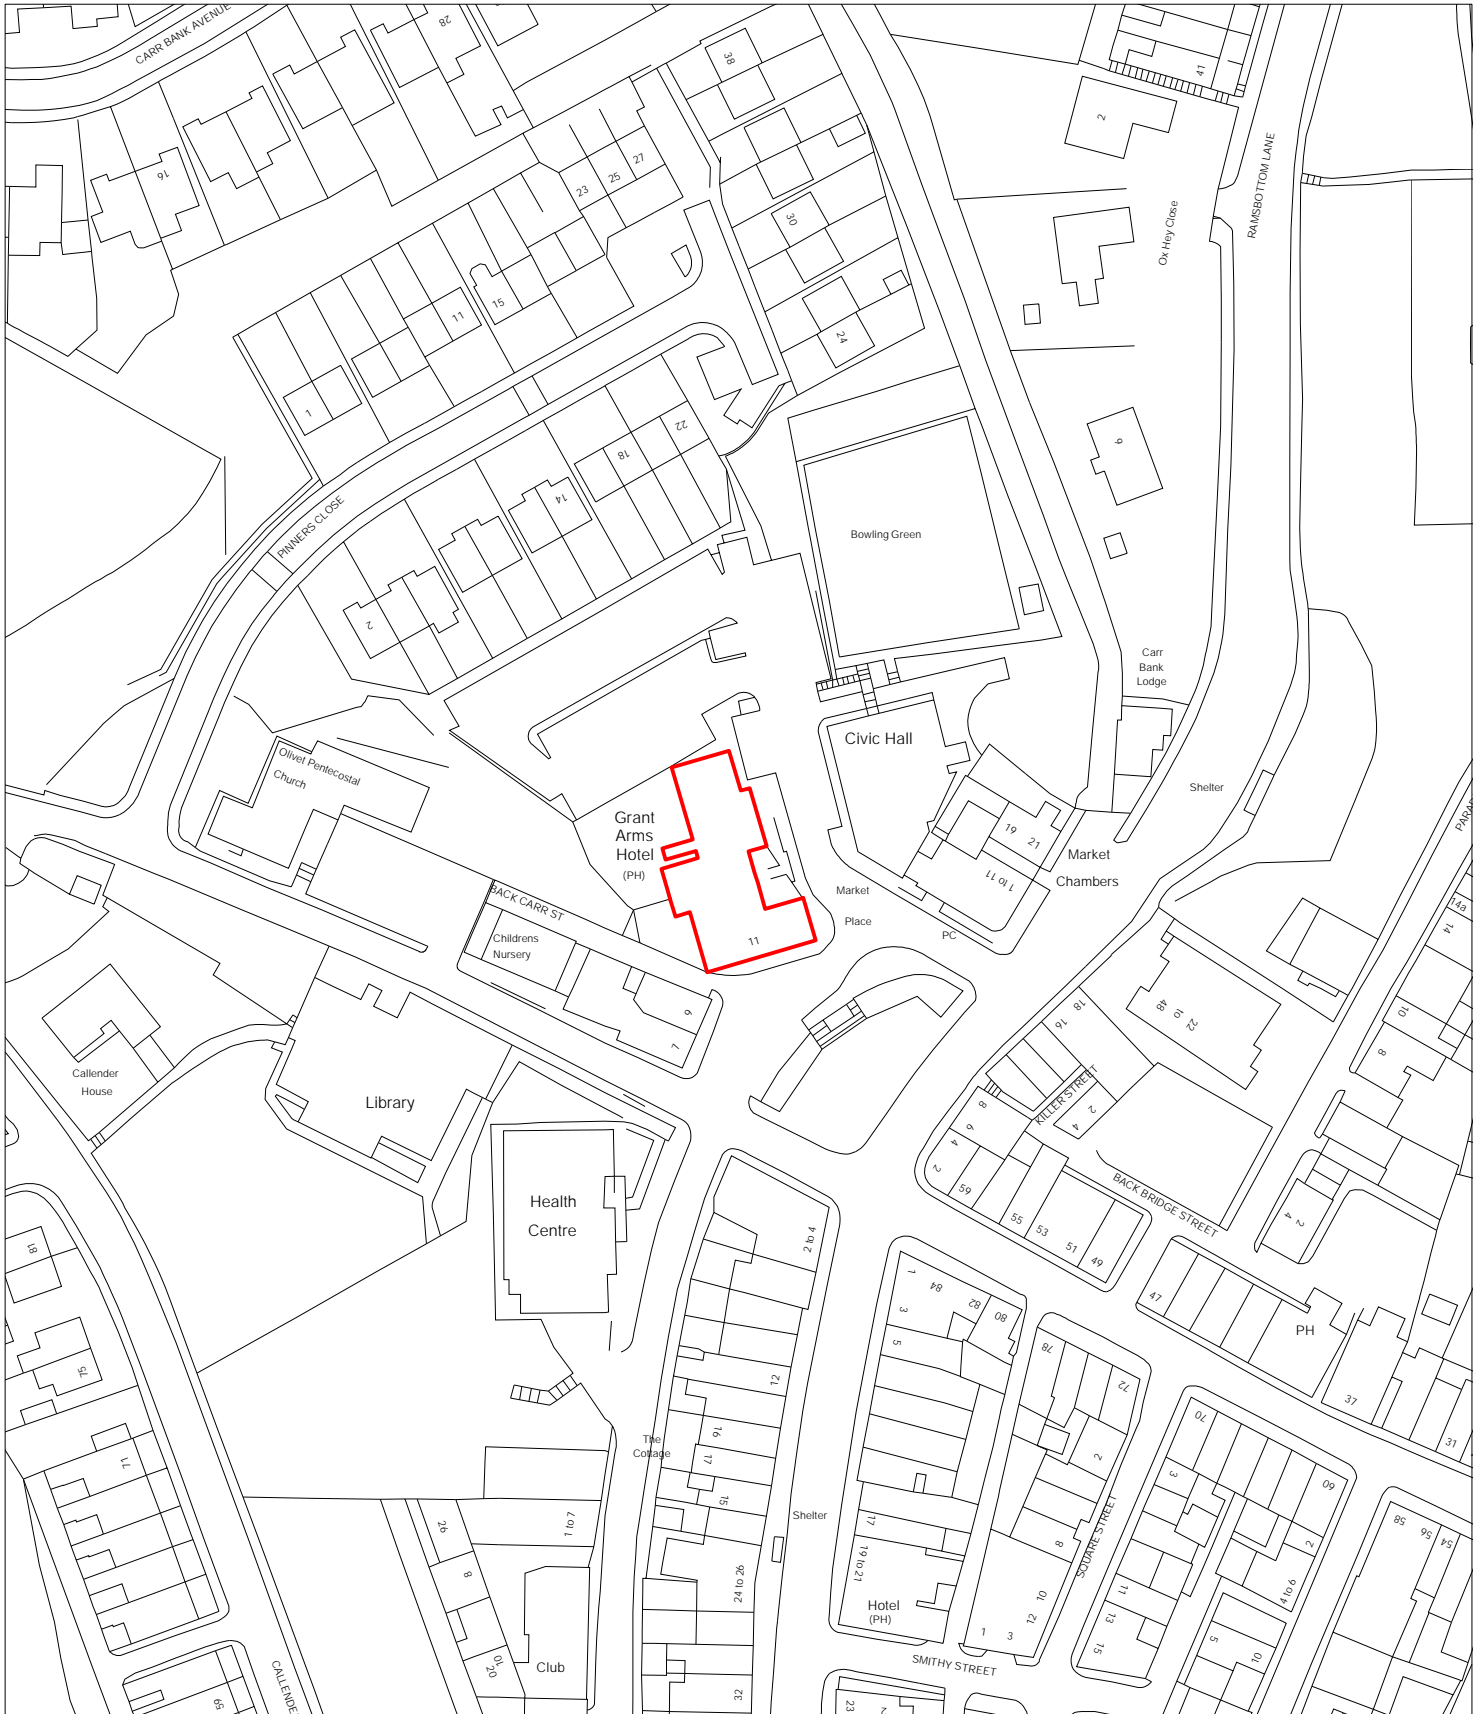

PLAN The Grant Arms Hotel
Ramsbottom
BL0 9AJ

SCALE 1:1250
DRAWN BY MB
DATE 16/04/2018

Resources & Regulation

Property Services & Asset Management

3 Knowsley Place
Duke Street,
Bury, BL9 0EJ
Telephone 0161-253-5995

Bury
COUNCIL