

KEY:

PROPOSED CARRIAGEWAY RESURFACING


PROPOSED FOOTWAY RESURFACING

UNCONTROLLED CROSSING TACTILE PAVING



CONTROLLED CROSSING TACTILE PAVING

SHARED SPACE TACTILE PAVING

PROPOSED CYCLE TRACK

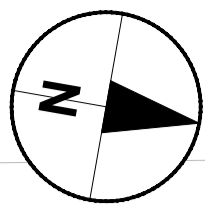

NEW CROSSING LOCATION TO BE  
CONFIRMED

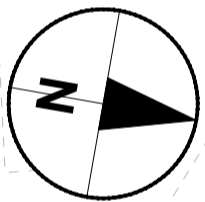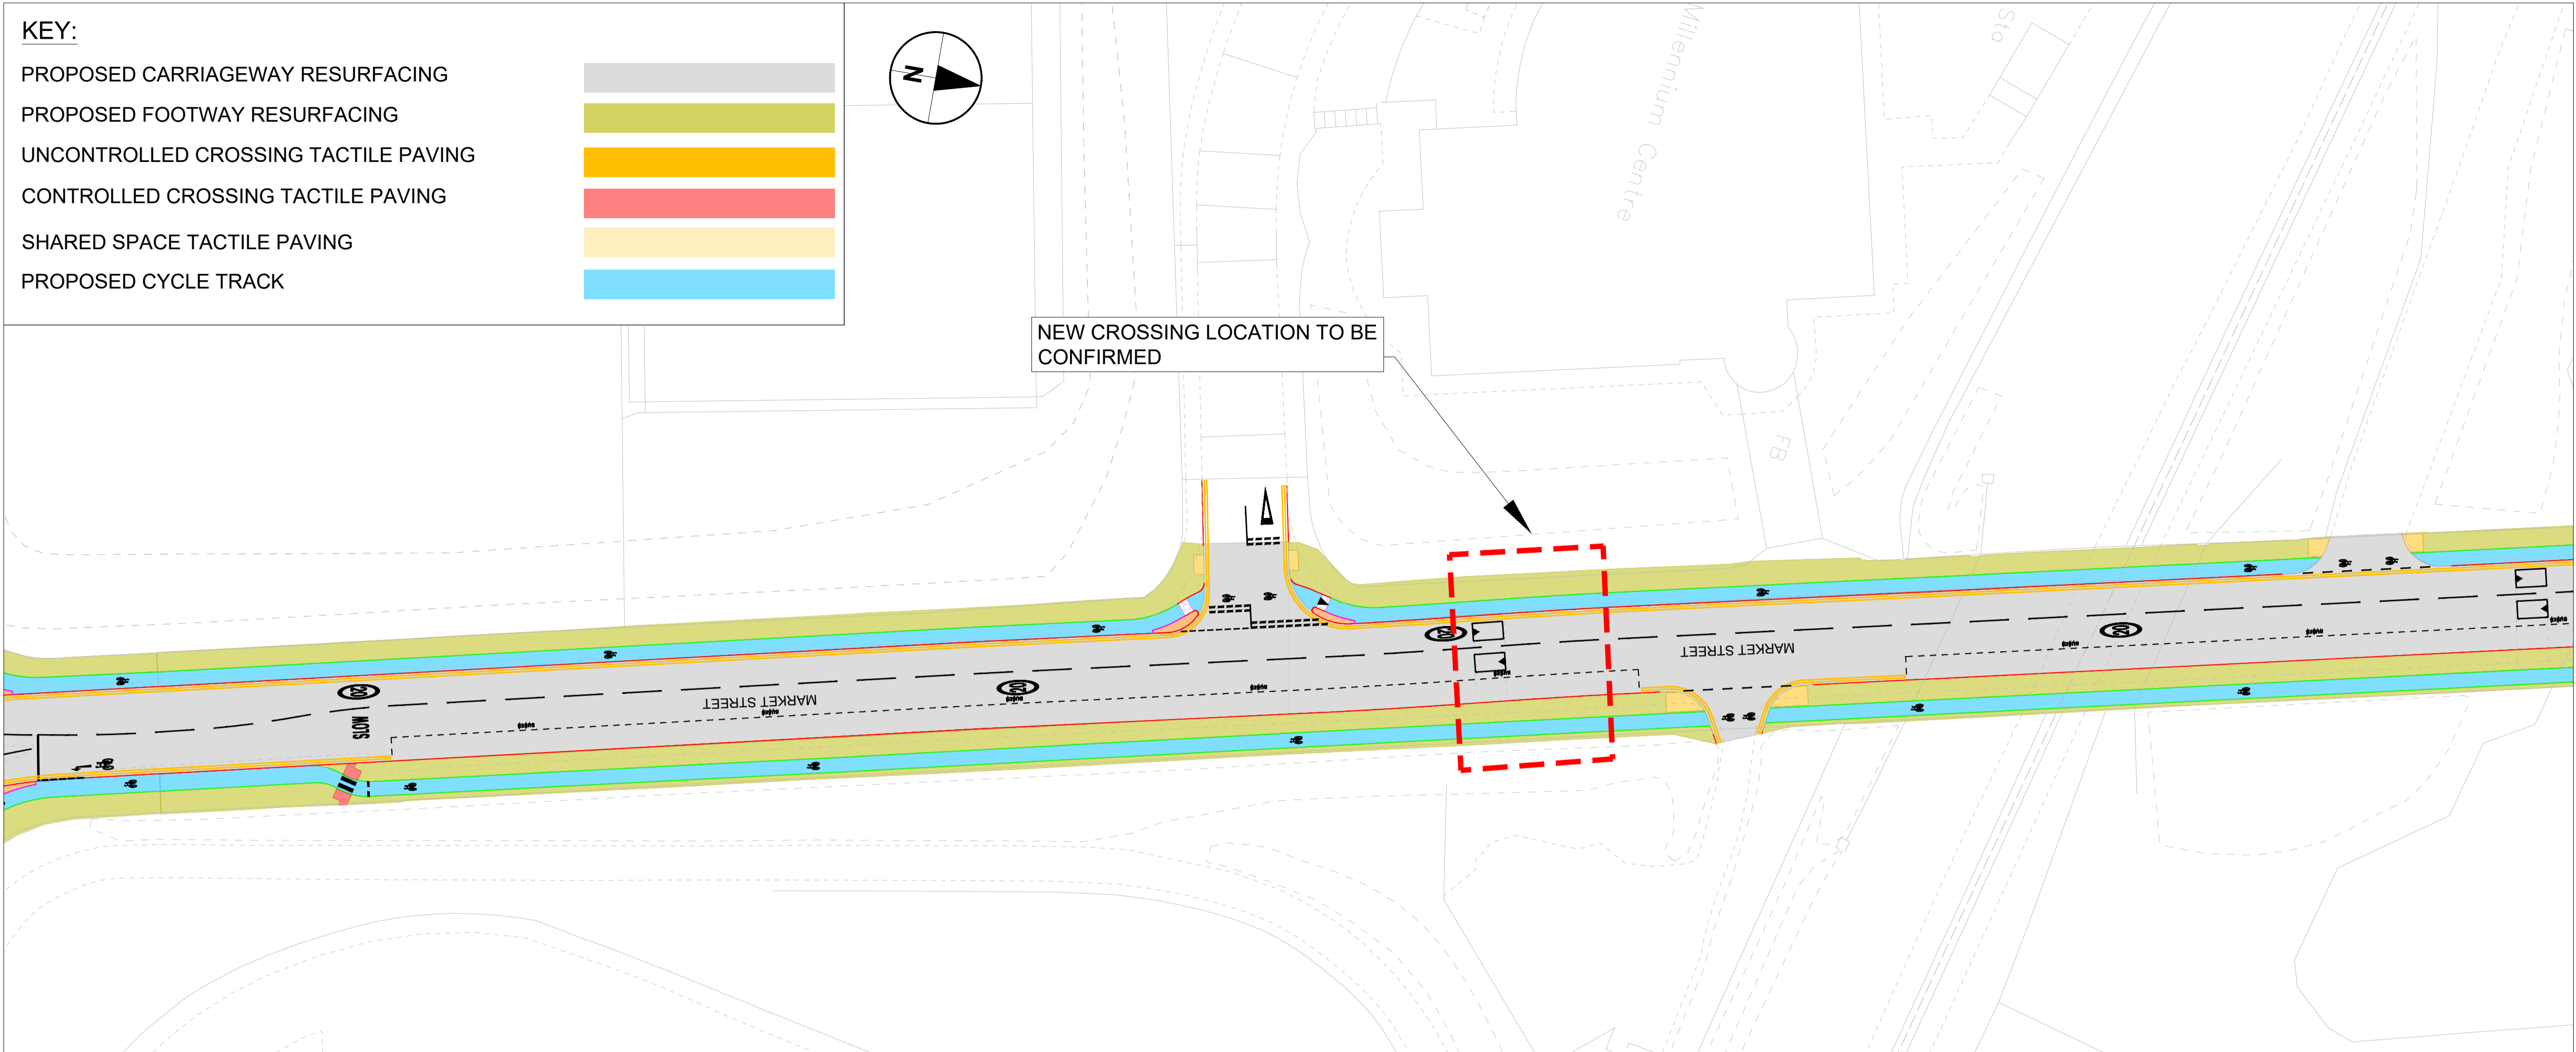

POTENTIAL FOR CROSSING  
RELOCATION. DESIGN TO BE  
CONFIRMED

